

Attachment 1 - Proposed City Parcel To Be Exchanged

REVISIONS	
#	Description

STOA
Architects

121 E. GOVERNMENT STREET
PENSACOLA, FL 32502
(850) 432-1912
FL LIC. AA0003564


Consultant

Seal

VICKREY CENTER YMCA
SUMMIT BLVD, PENSACOLA, FL
OVERALL FIRST FLOOR PLAN

DRAWN BY: CK
DESIGNED BY: CK
CHECKED BY: MW
PROJECT NO: 19008
SHEET NUMBER

A-101

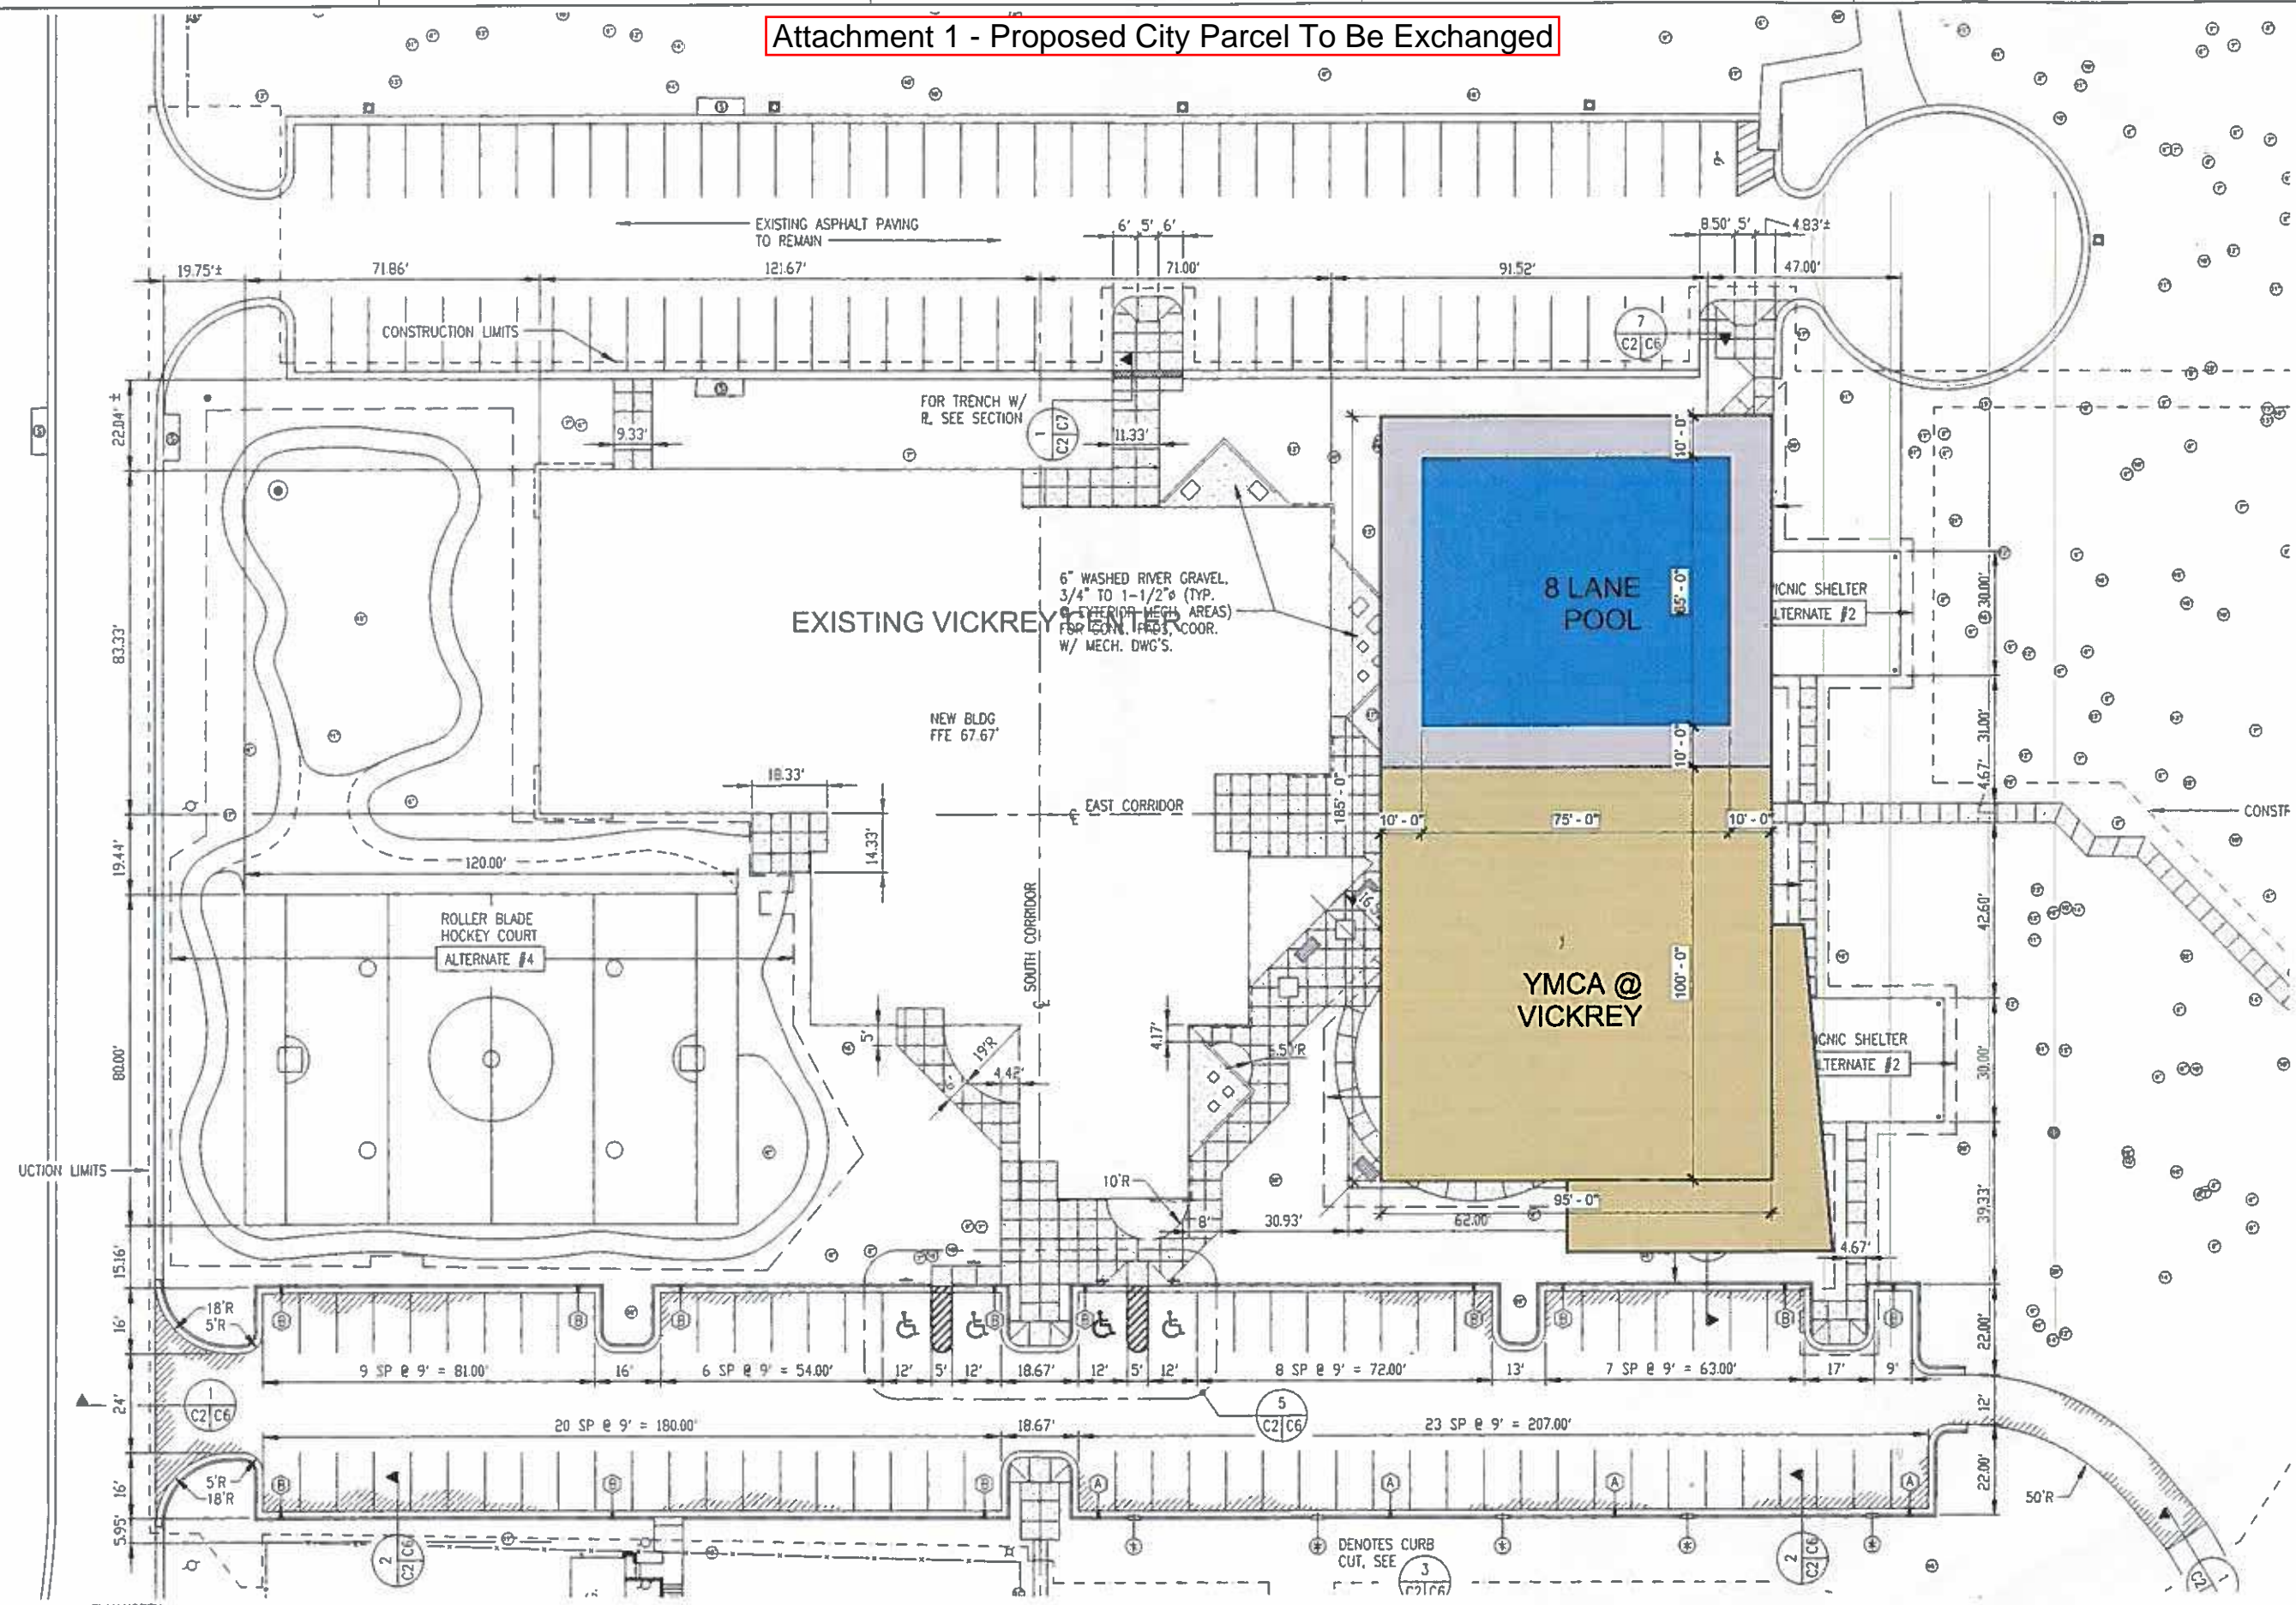

PLAN NORTH

1 YMCA @ VICKREY

SCALE 1" = 20'-0"

--- ARCHITECTURAL A-101-
C:\Users\ckanher\Documents\Local Projects\Vickrey YMCA_ckanher@stoaarchitects.com.rvt
4/8/2019 11:00:35 AM