


REQUEST FOR A LICENSE TO USE 178 NORTH PALAFOX STREET




REQUEST FOR A LICENSE TO USE 178 NORTH PALAFOX STREET

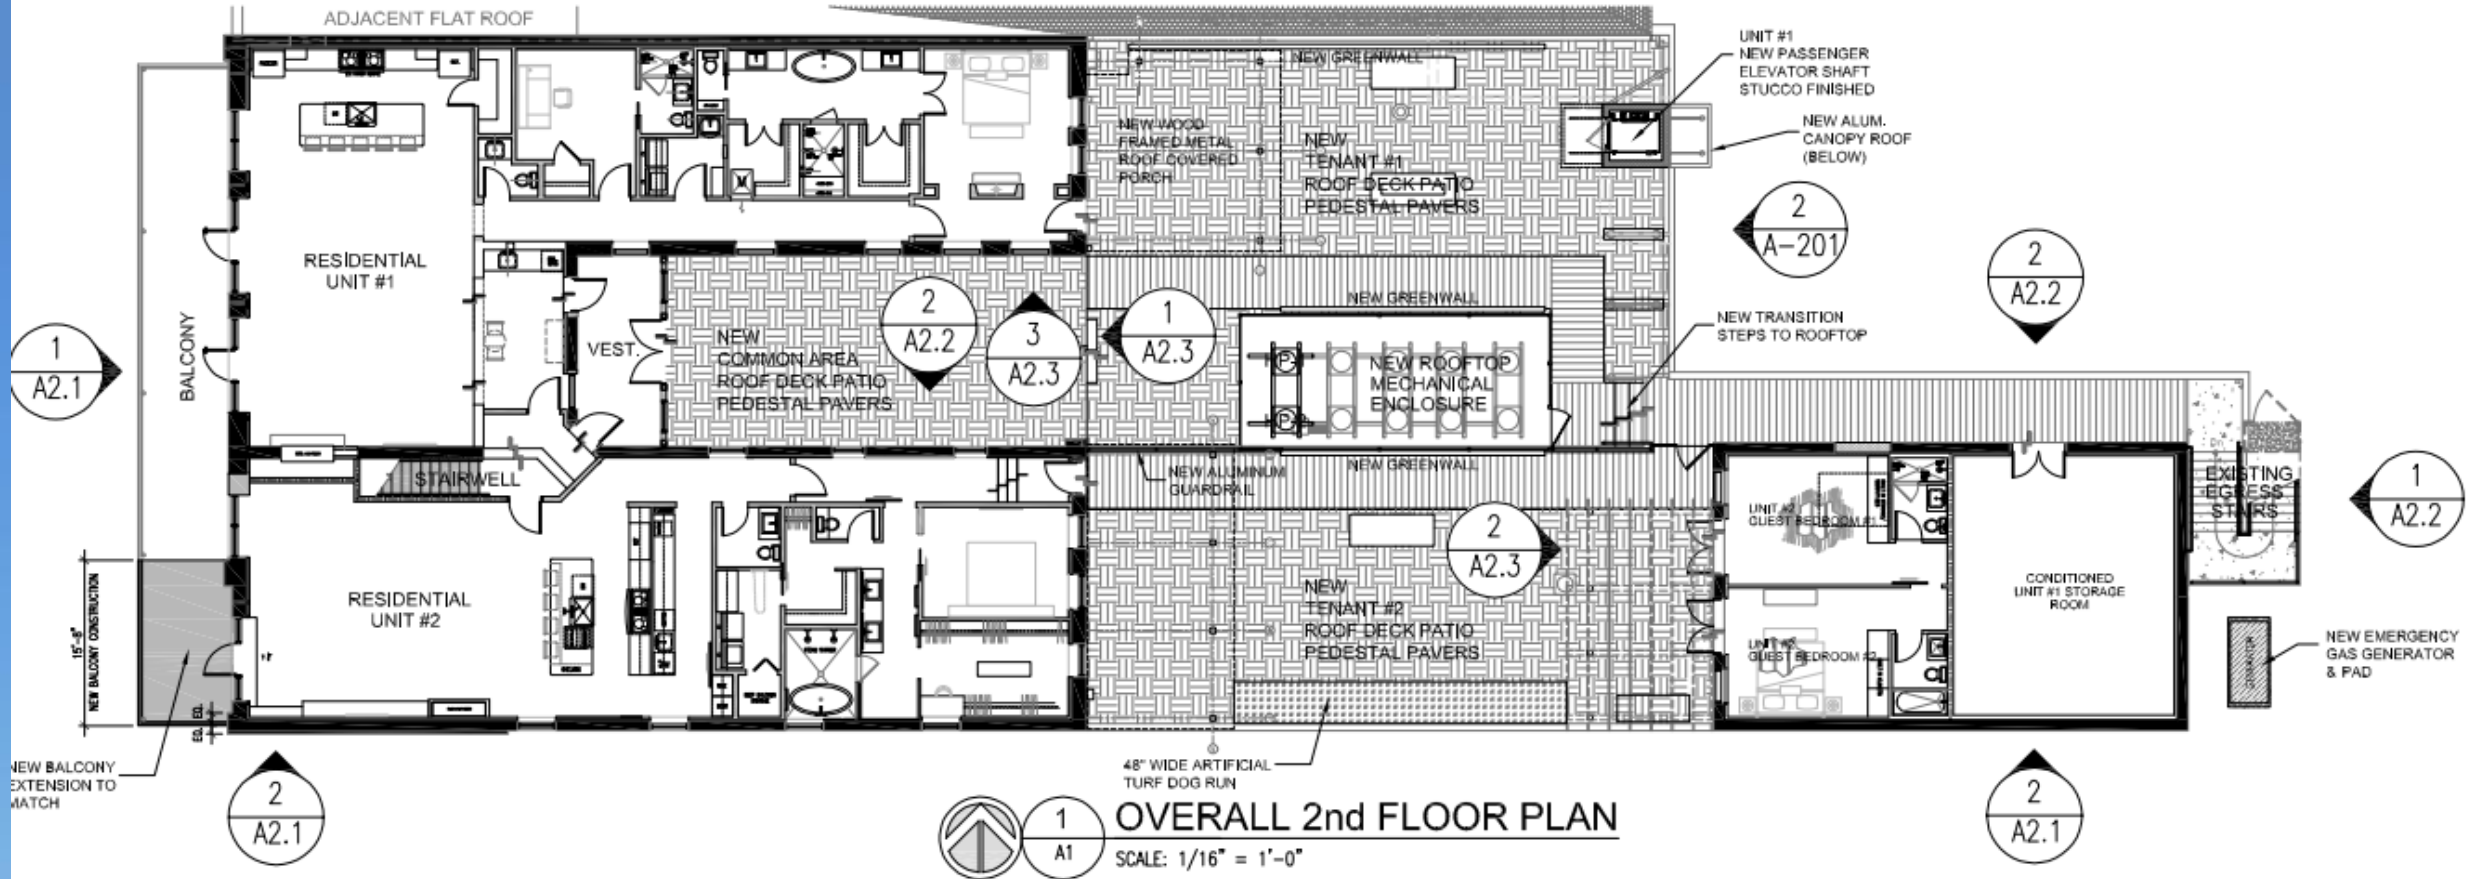

REQUEST FOR A LICENSE TO USE 178 NORTH PALAFOX STREET



1 WEST ELEVATION (FRONT)
A2.1 SCALE: 1/8" = 1'-0"

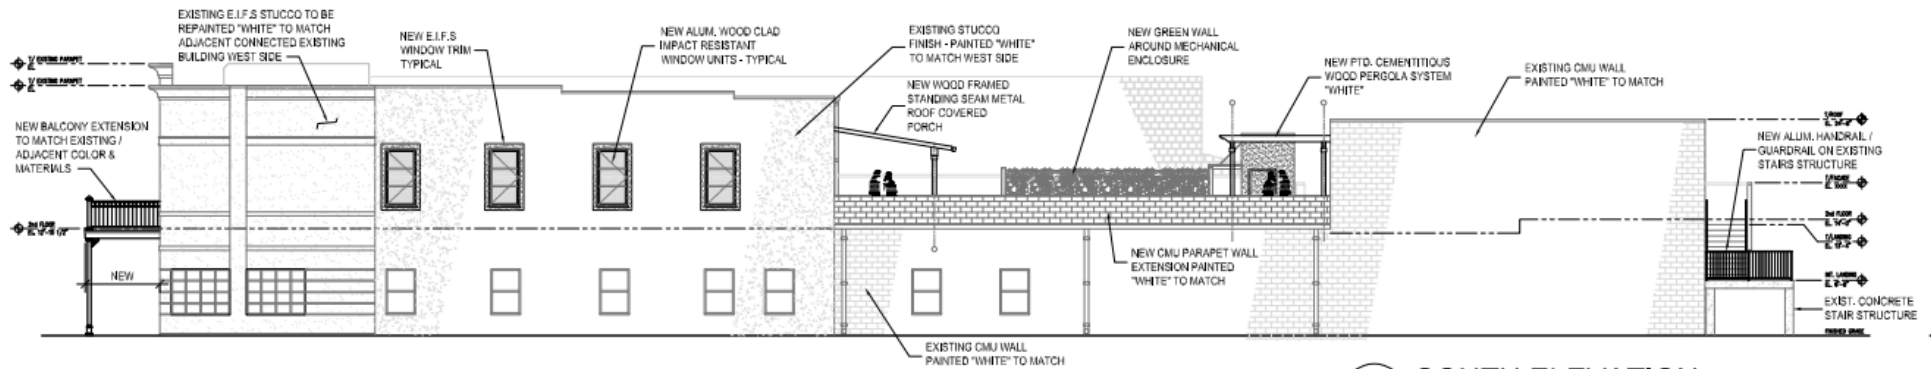

2 SOUTH ELEVATION
A2.1 SCALE: 1/16" = 1'-0"