


120 S. TARRAGONA ST. ; PENSACOLA FLORIDA, FL 32501


Date	3.25.21
Drawn By	Author
Checked By	Checker

A-1.0

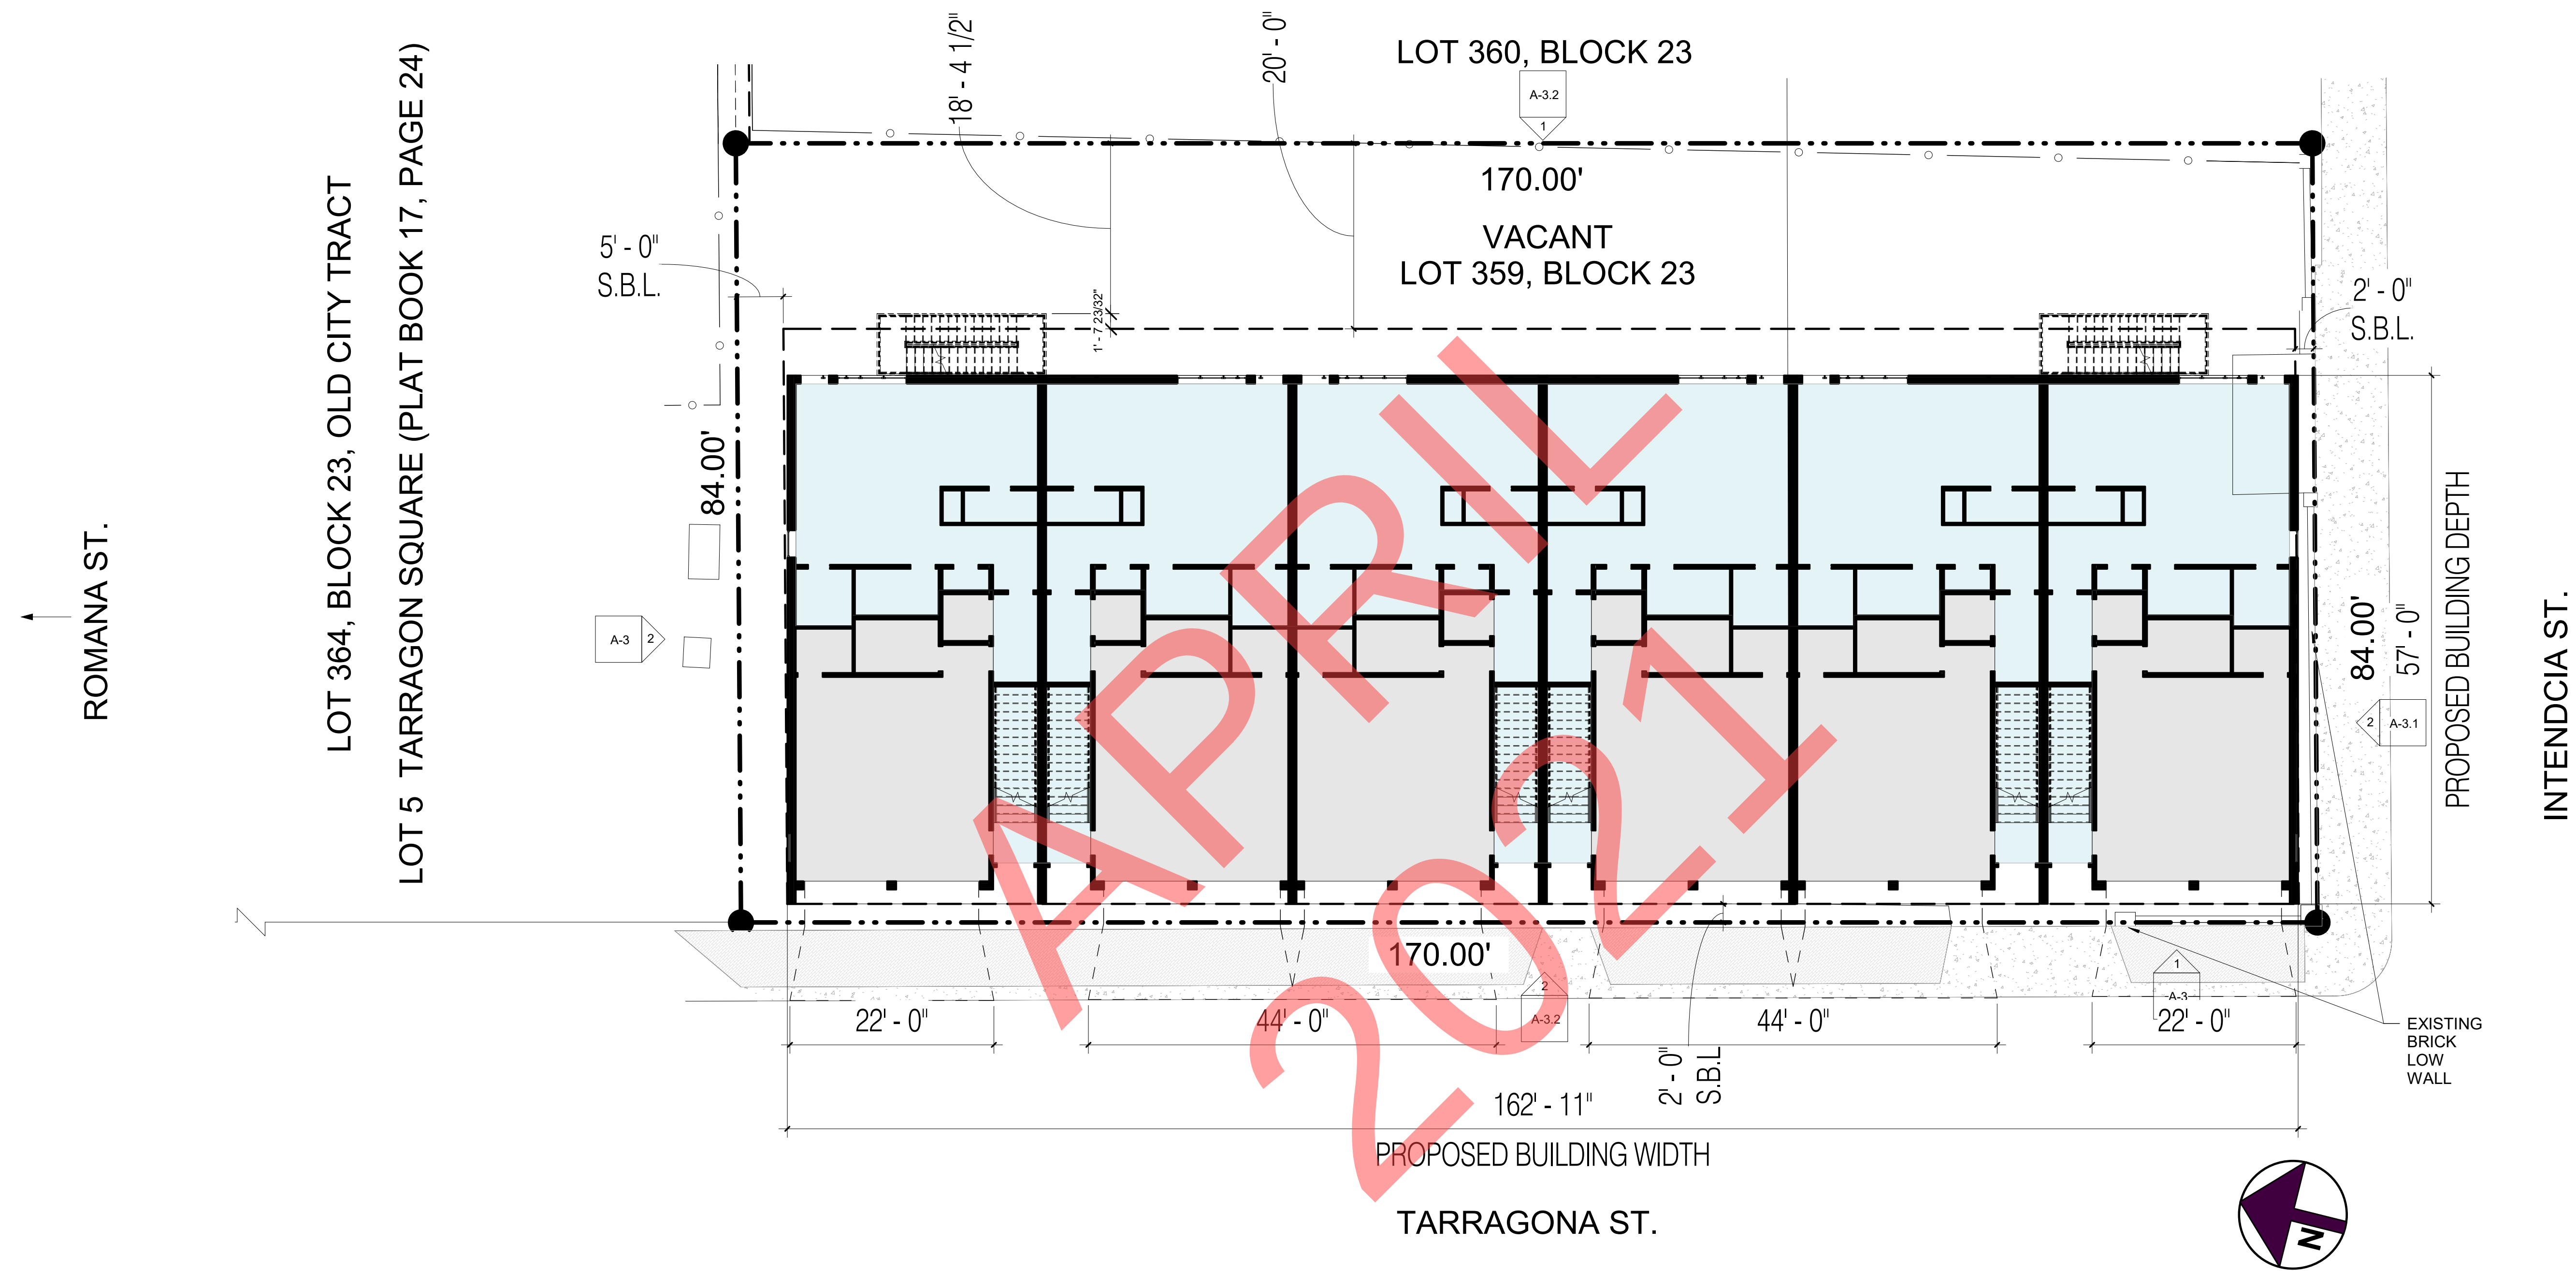

1 ARCHITECTURAL SITE PLAN

STAIR/
RAILING

 



EXPOSED CONCRETE FACADE



BRICK FACADE



TRELLIS

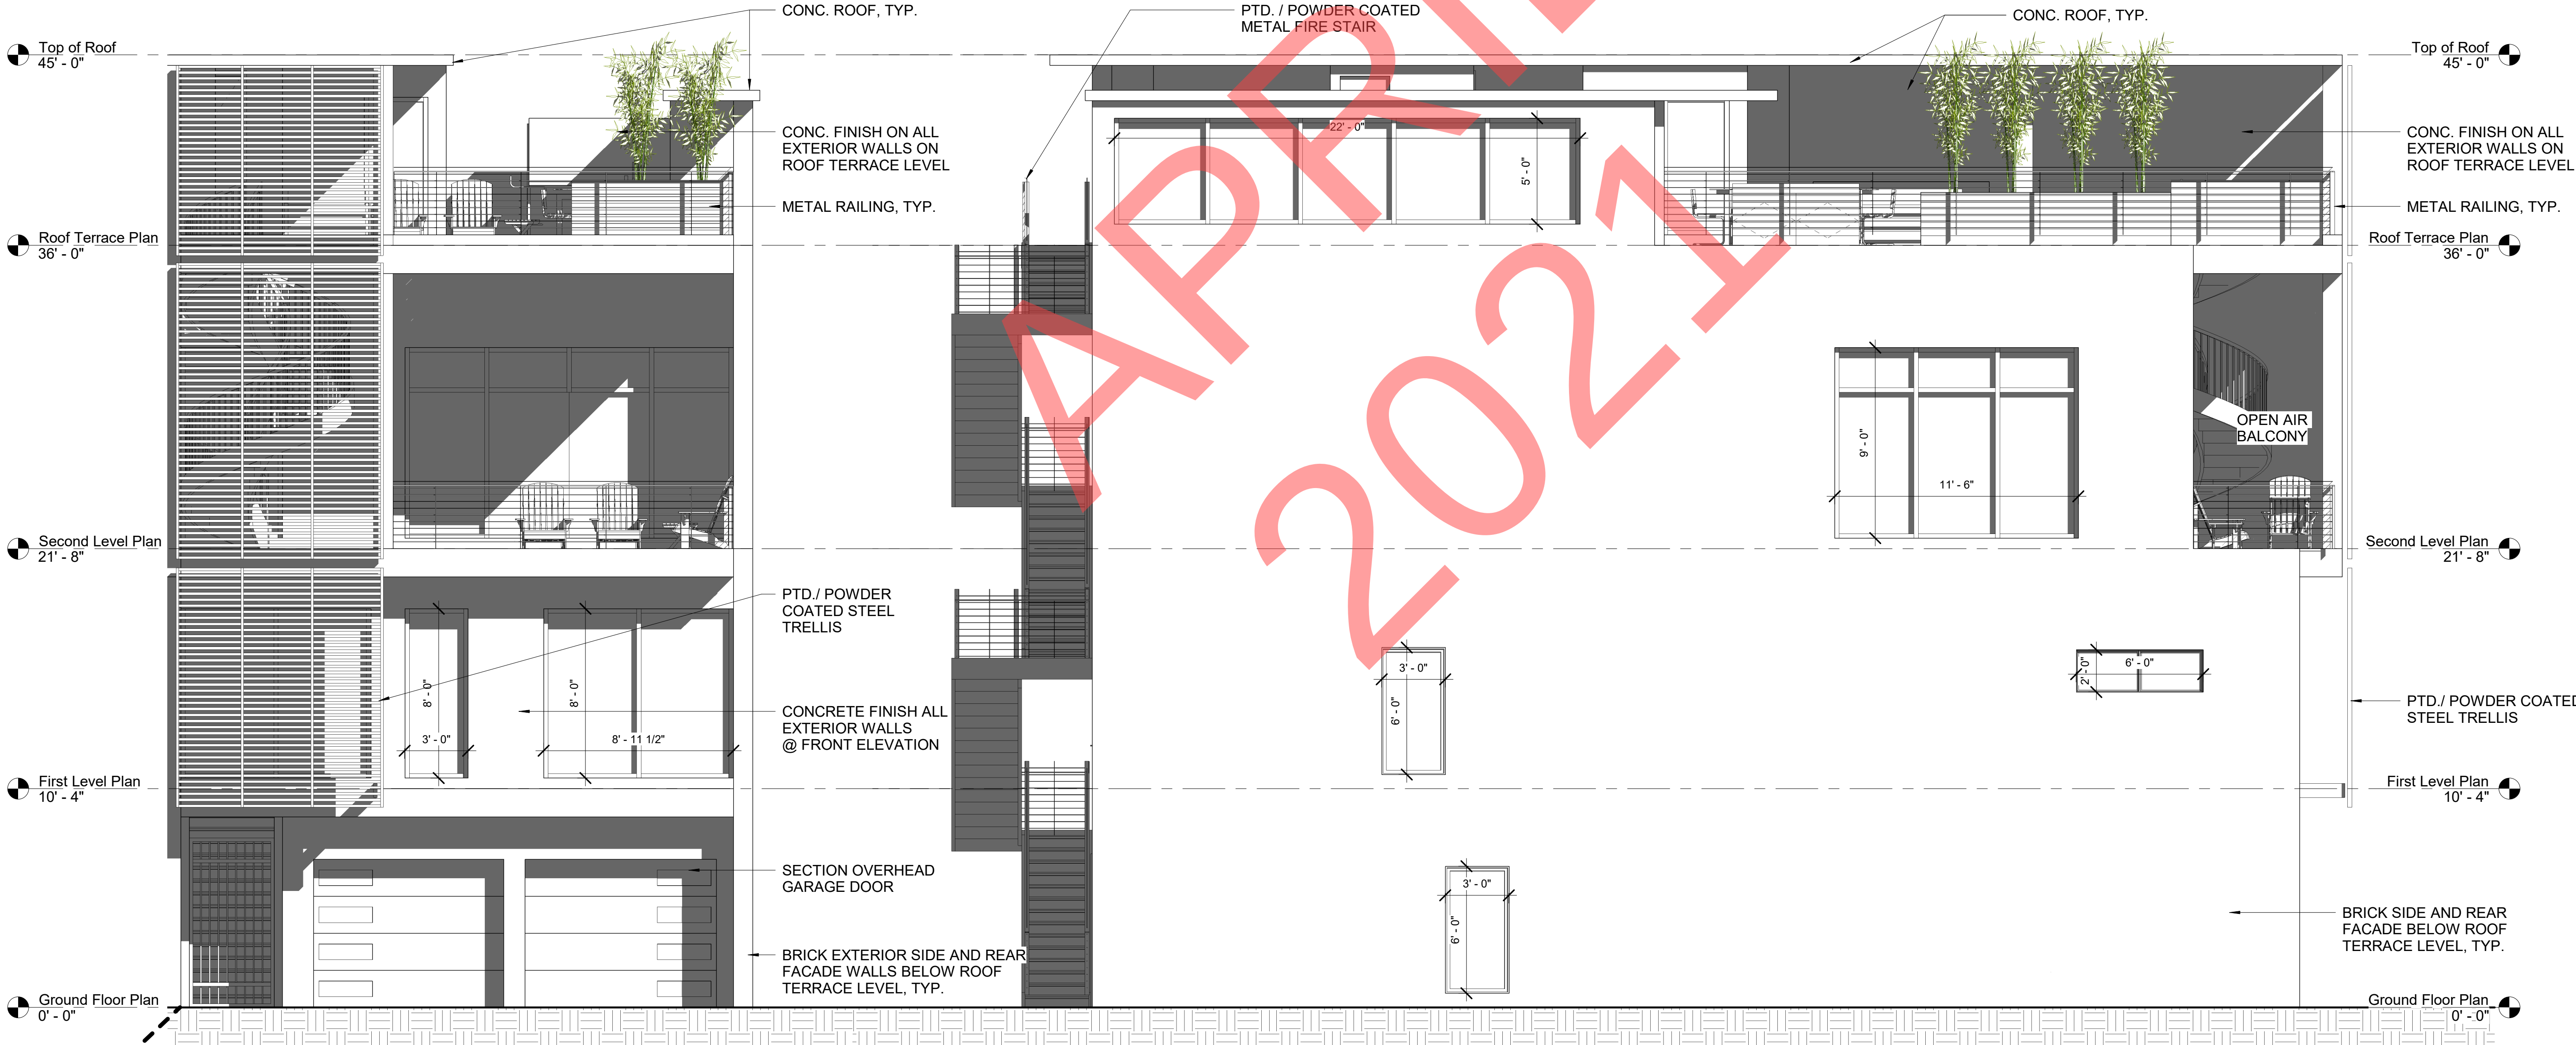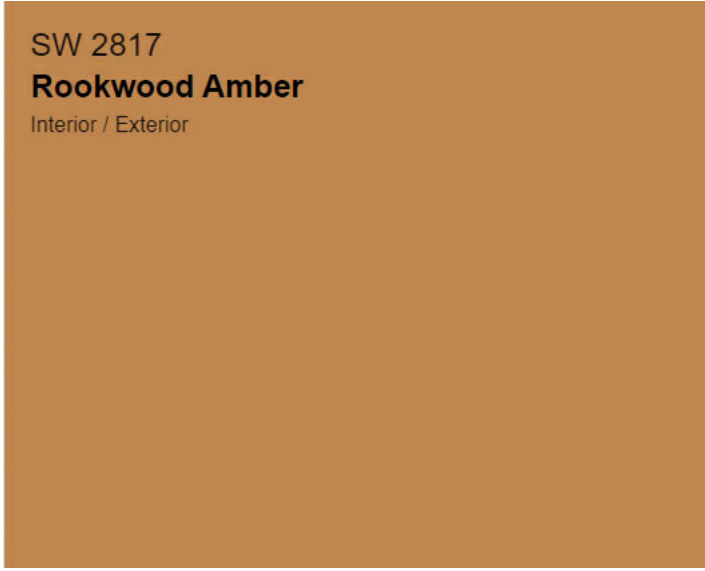

1 WEST ELEVATION
SCALE: 1/4" = 1'-0" DRAWING REF: A-1.0

2 NORTH ELEVATION
SCALE: 1/4" = 1'-0" DRAWING REF: A-1.0


PROPOSED TARRAGONA TOWNHOMES

120 S. TARRAGONA ST. ; PENSACOLA FLORIDA, FL 32501

TOWNHOME
ELEVATIONS

Date	3.25.21
Drawn By	JZ
Checked By	DR

STAIR/
RAILING

 



EXPOSED CONCRETE FACADE



BRICK FACADE



TRELLIS

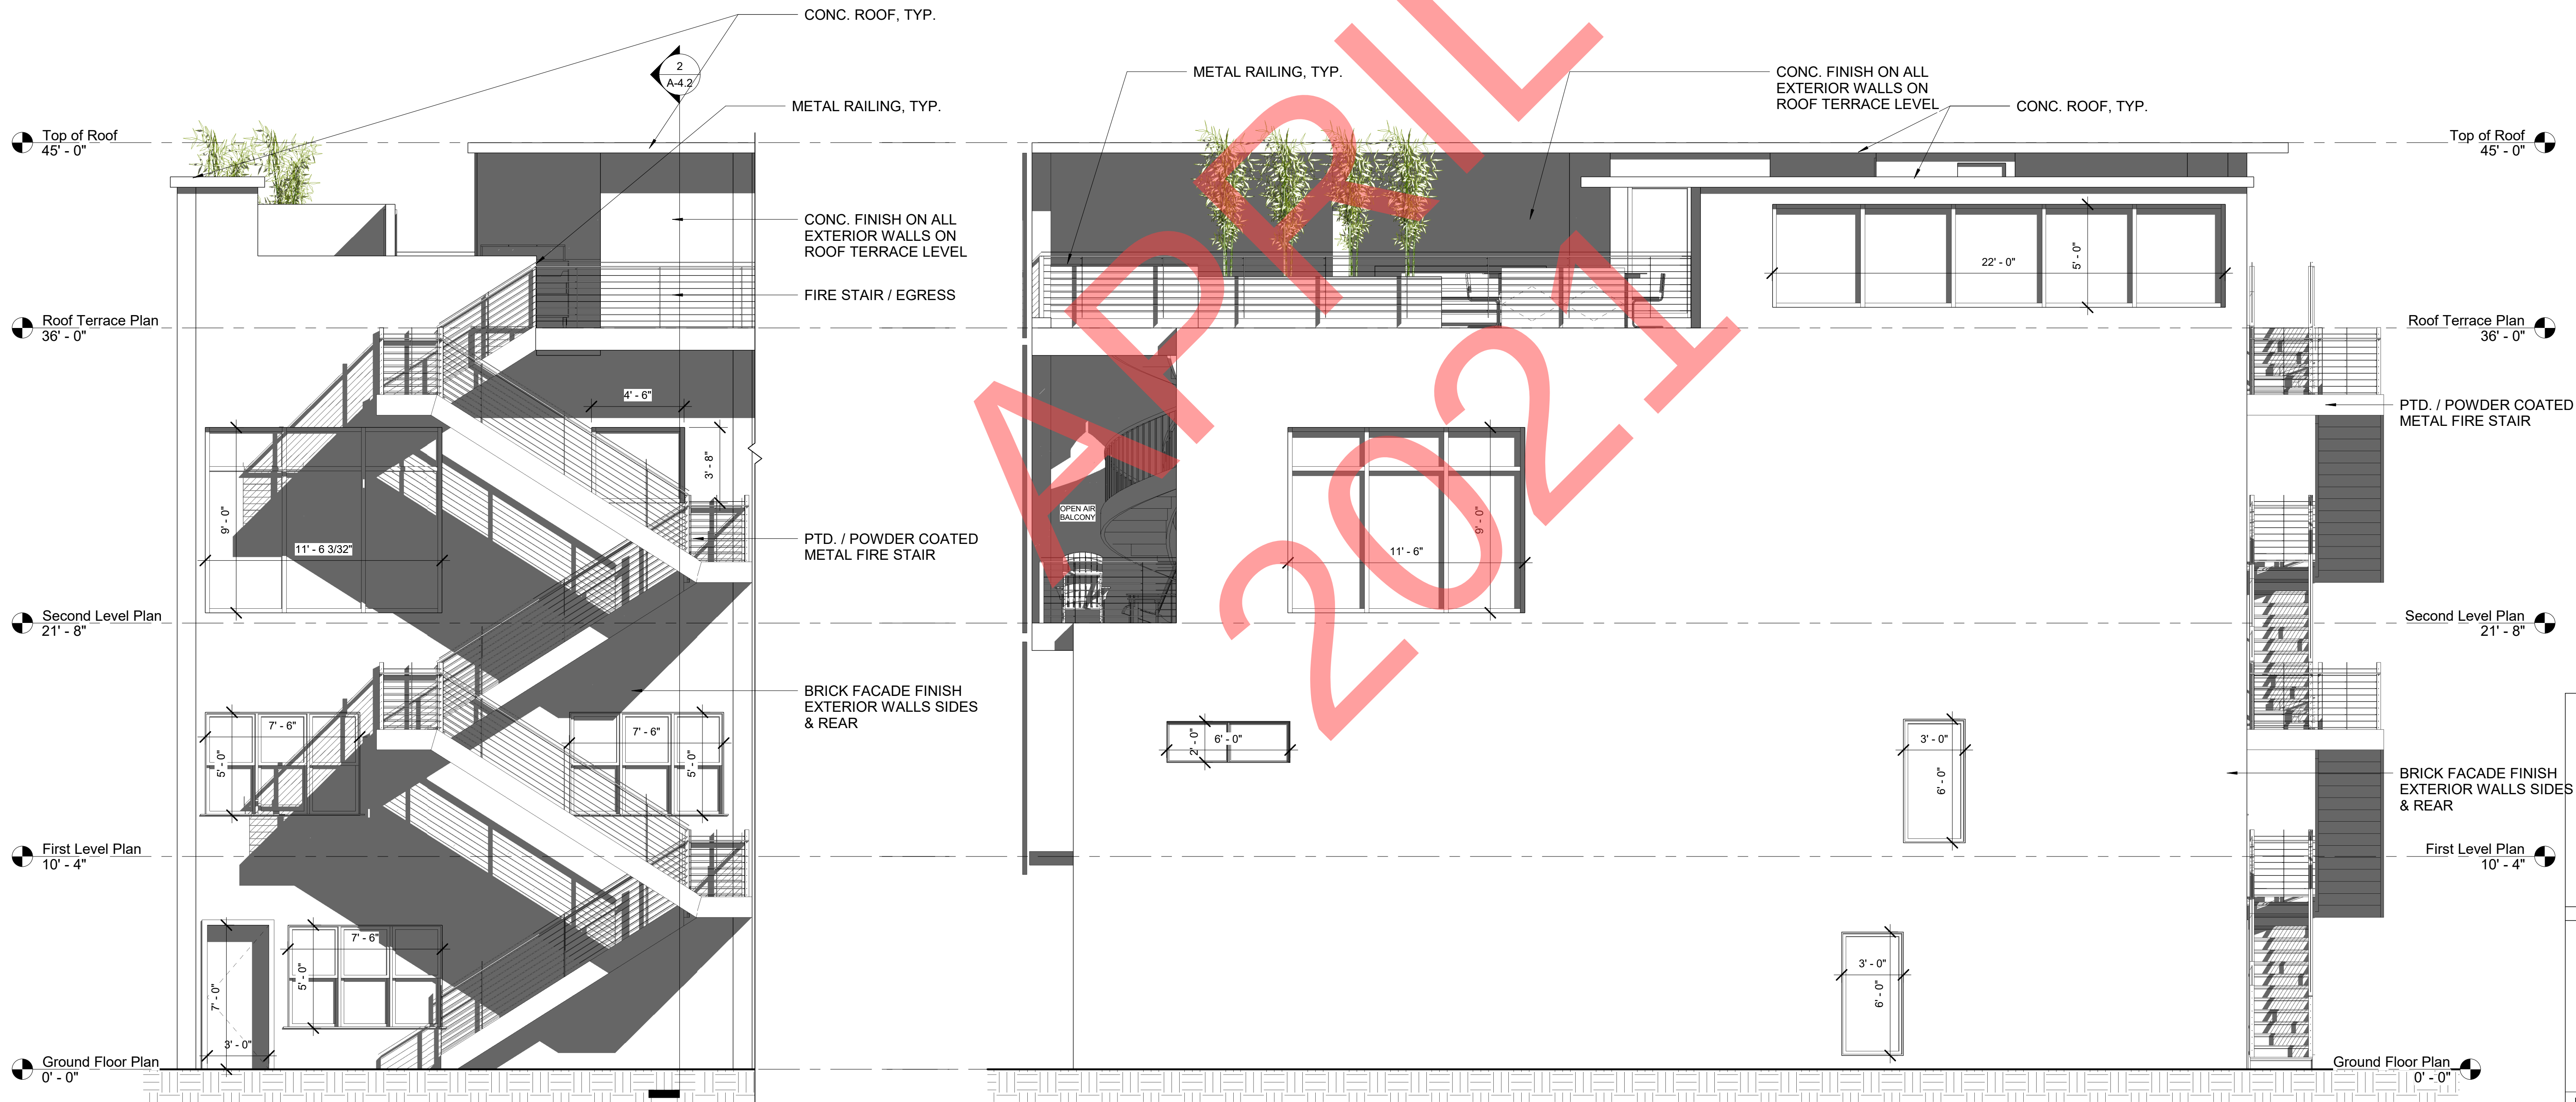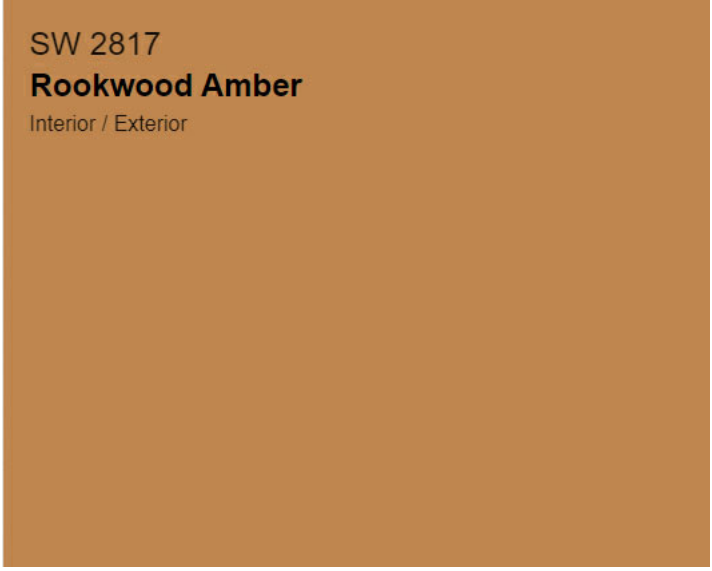

1 EAST ELEVATION "FRONT"
SCALE: 1/4" = 1'-0"

2 SOUTH ELEVATION "SIDE"
SCALE: 1/4" = 1'-0" DRAWING REF: A-1.0

PROPOSED TARRAGONA TOWNHOMES
120 S. TARRAGONA ST. ; PENSACOLA FLORIDA, FL 32501

TOWN HOME
ELEVATIONS

Date 3.25.21
Drawn By JZ
Checked By DR

A-3.1



1 COMPOSITE ELEVATION - EAST "REAR"
SCALE: 3/16" = 1'-0" DRAWING REF: A-1.0




2 COMPOSITE ELEVATION - WEST "FRONT"
SCALE: 3/16" = 1'-0" DRAWING REF: A-1.0

PROPOSED TARRAGONA TOWNHOMES
120 S. TARRAGONA ST. ; PENSACOLA FLORIDA, FL 32501


COMPOSITE
ELEVATIONS

Date	3.25.21
Drawn By	Author
Checked By	Checker

A-3.2

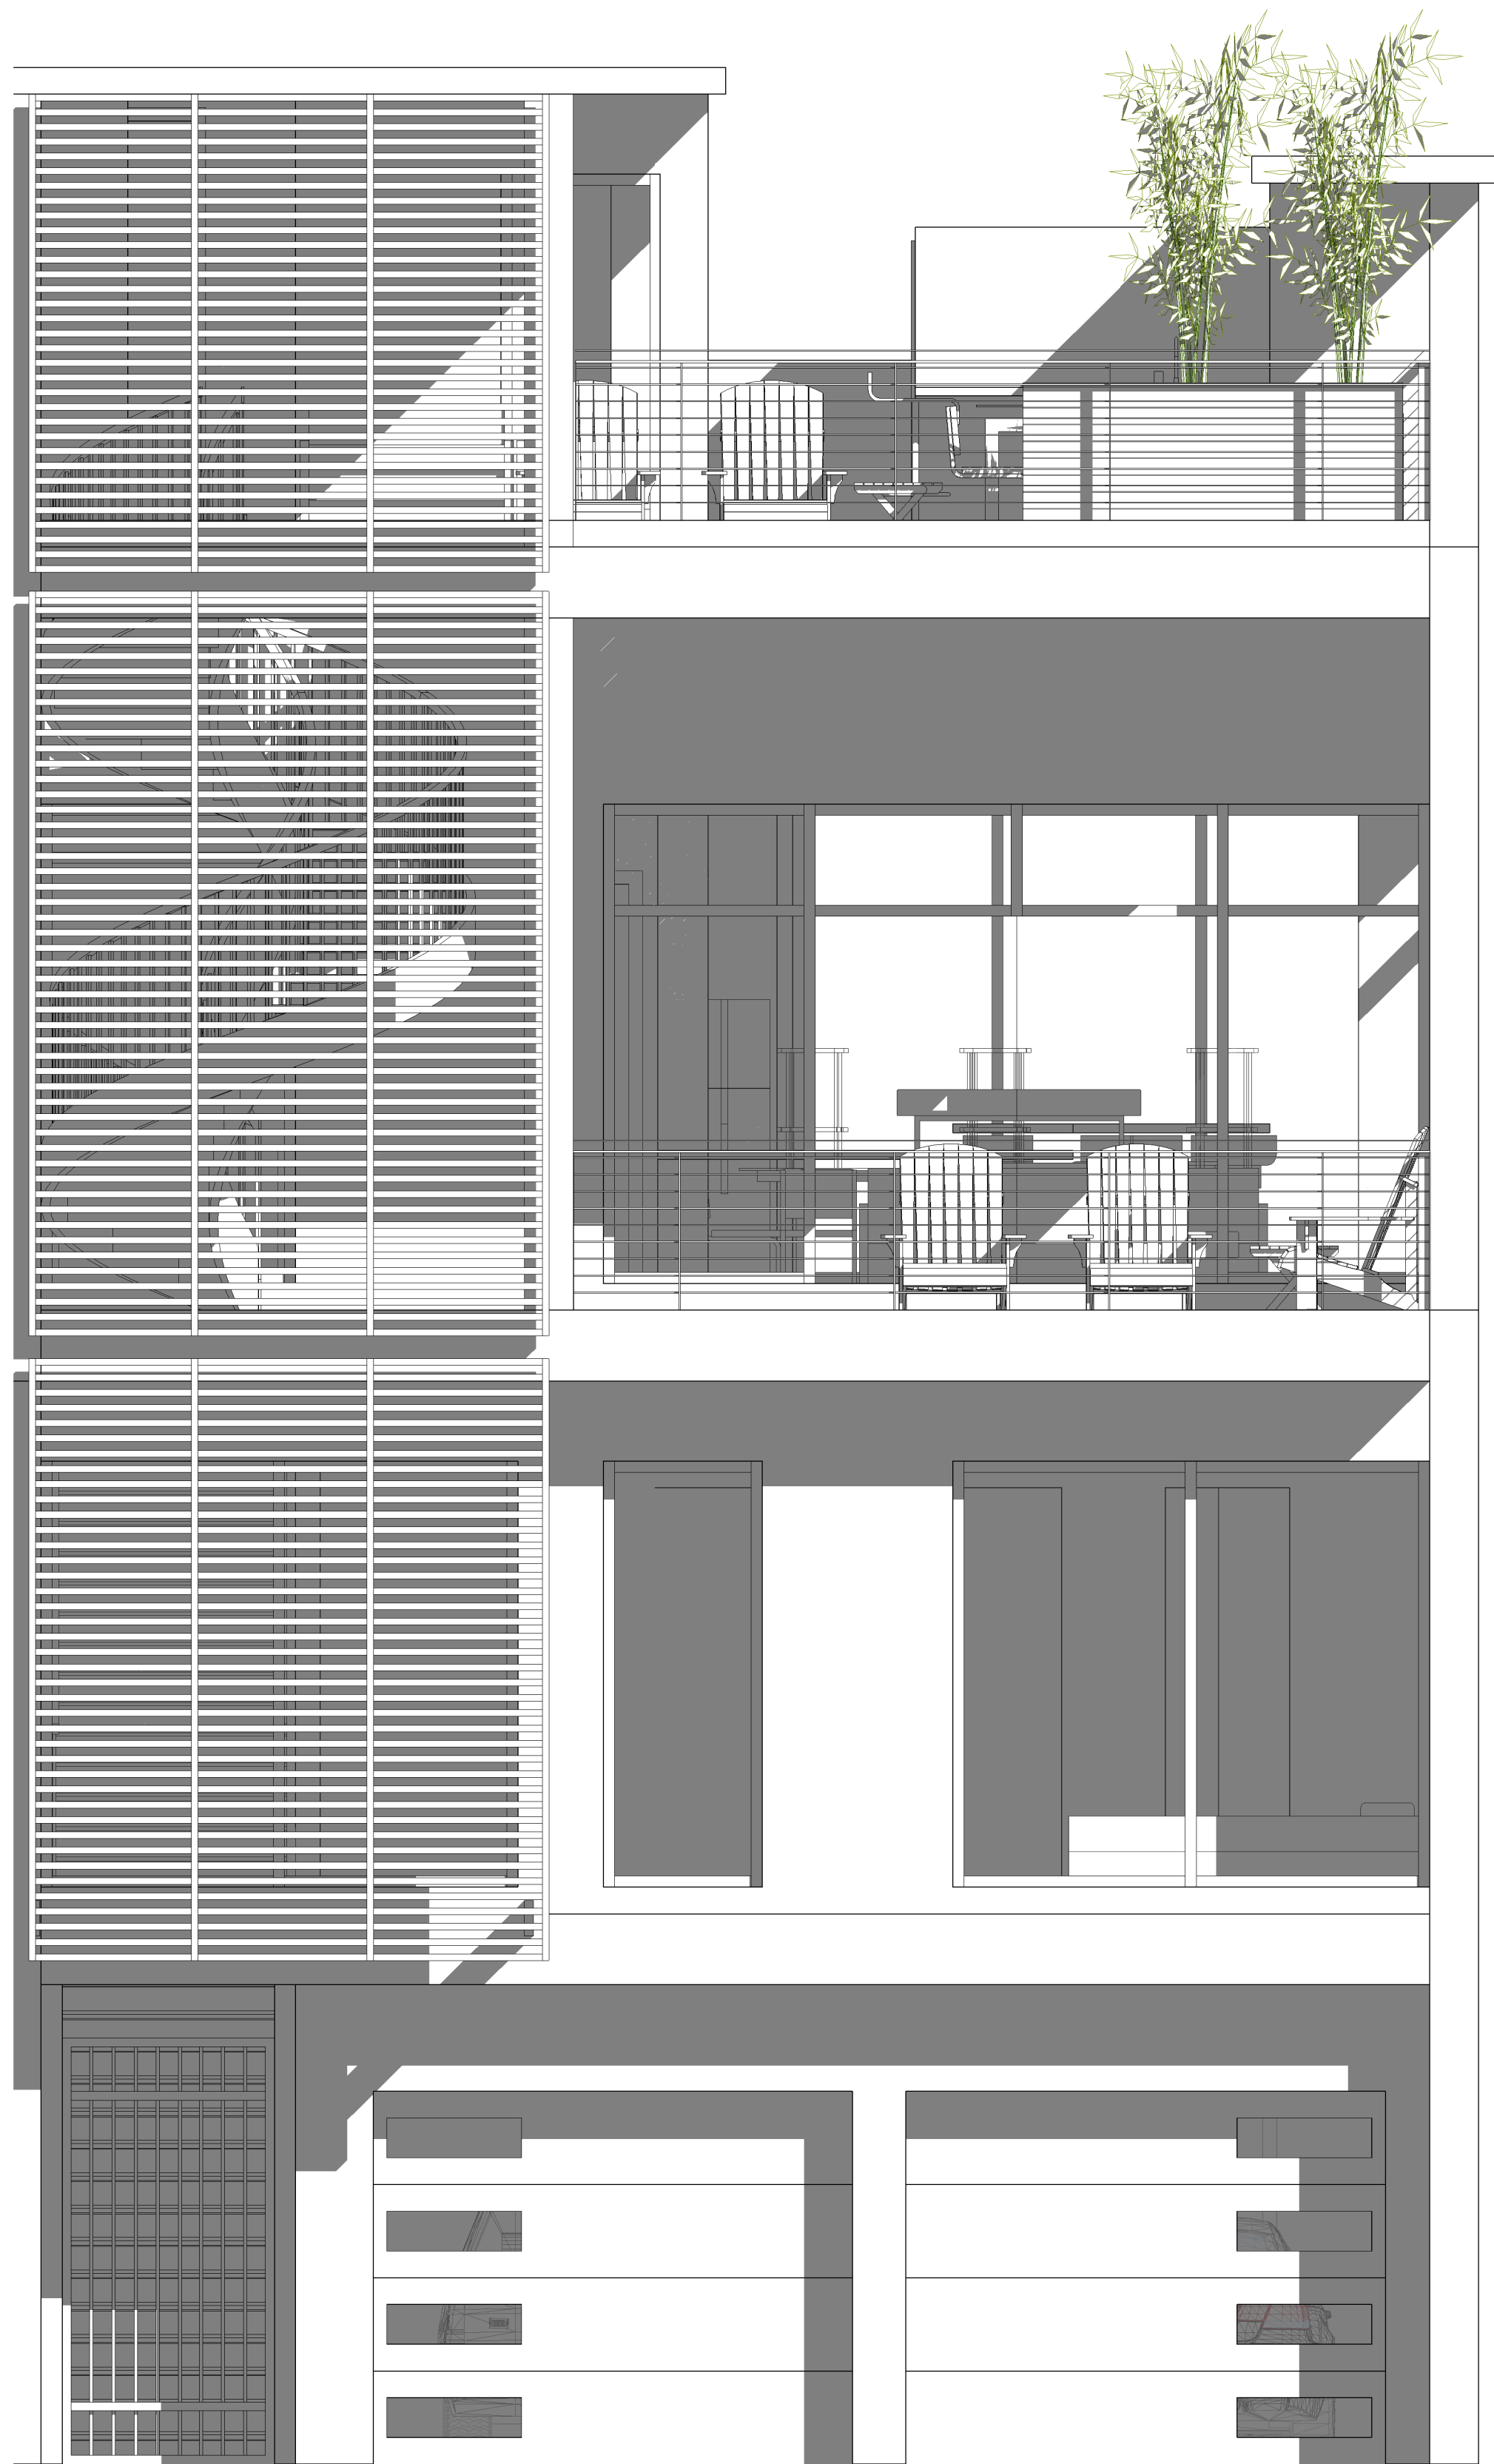

1 Tarragona
SCALE:

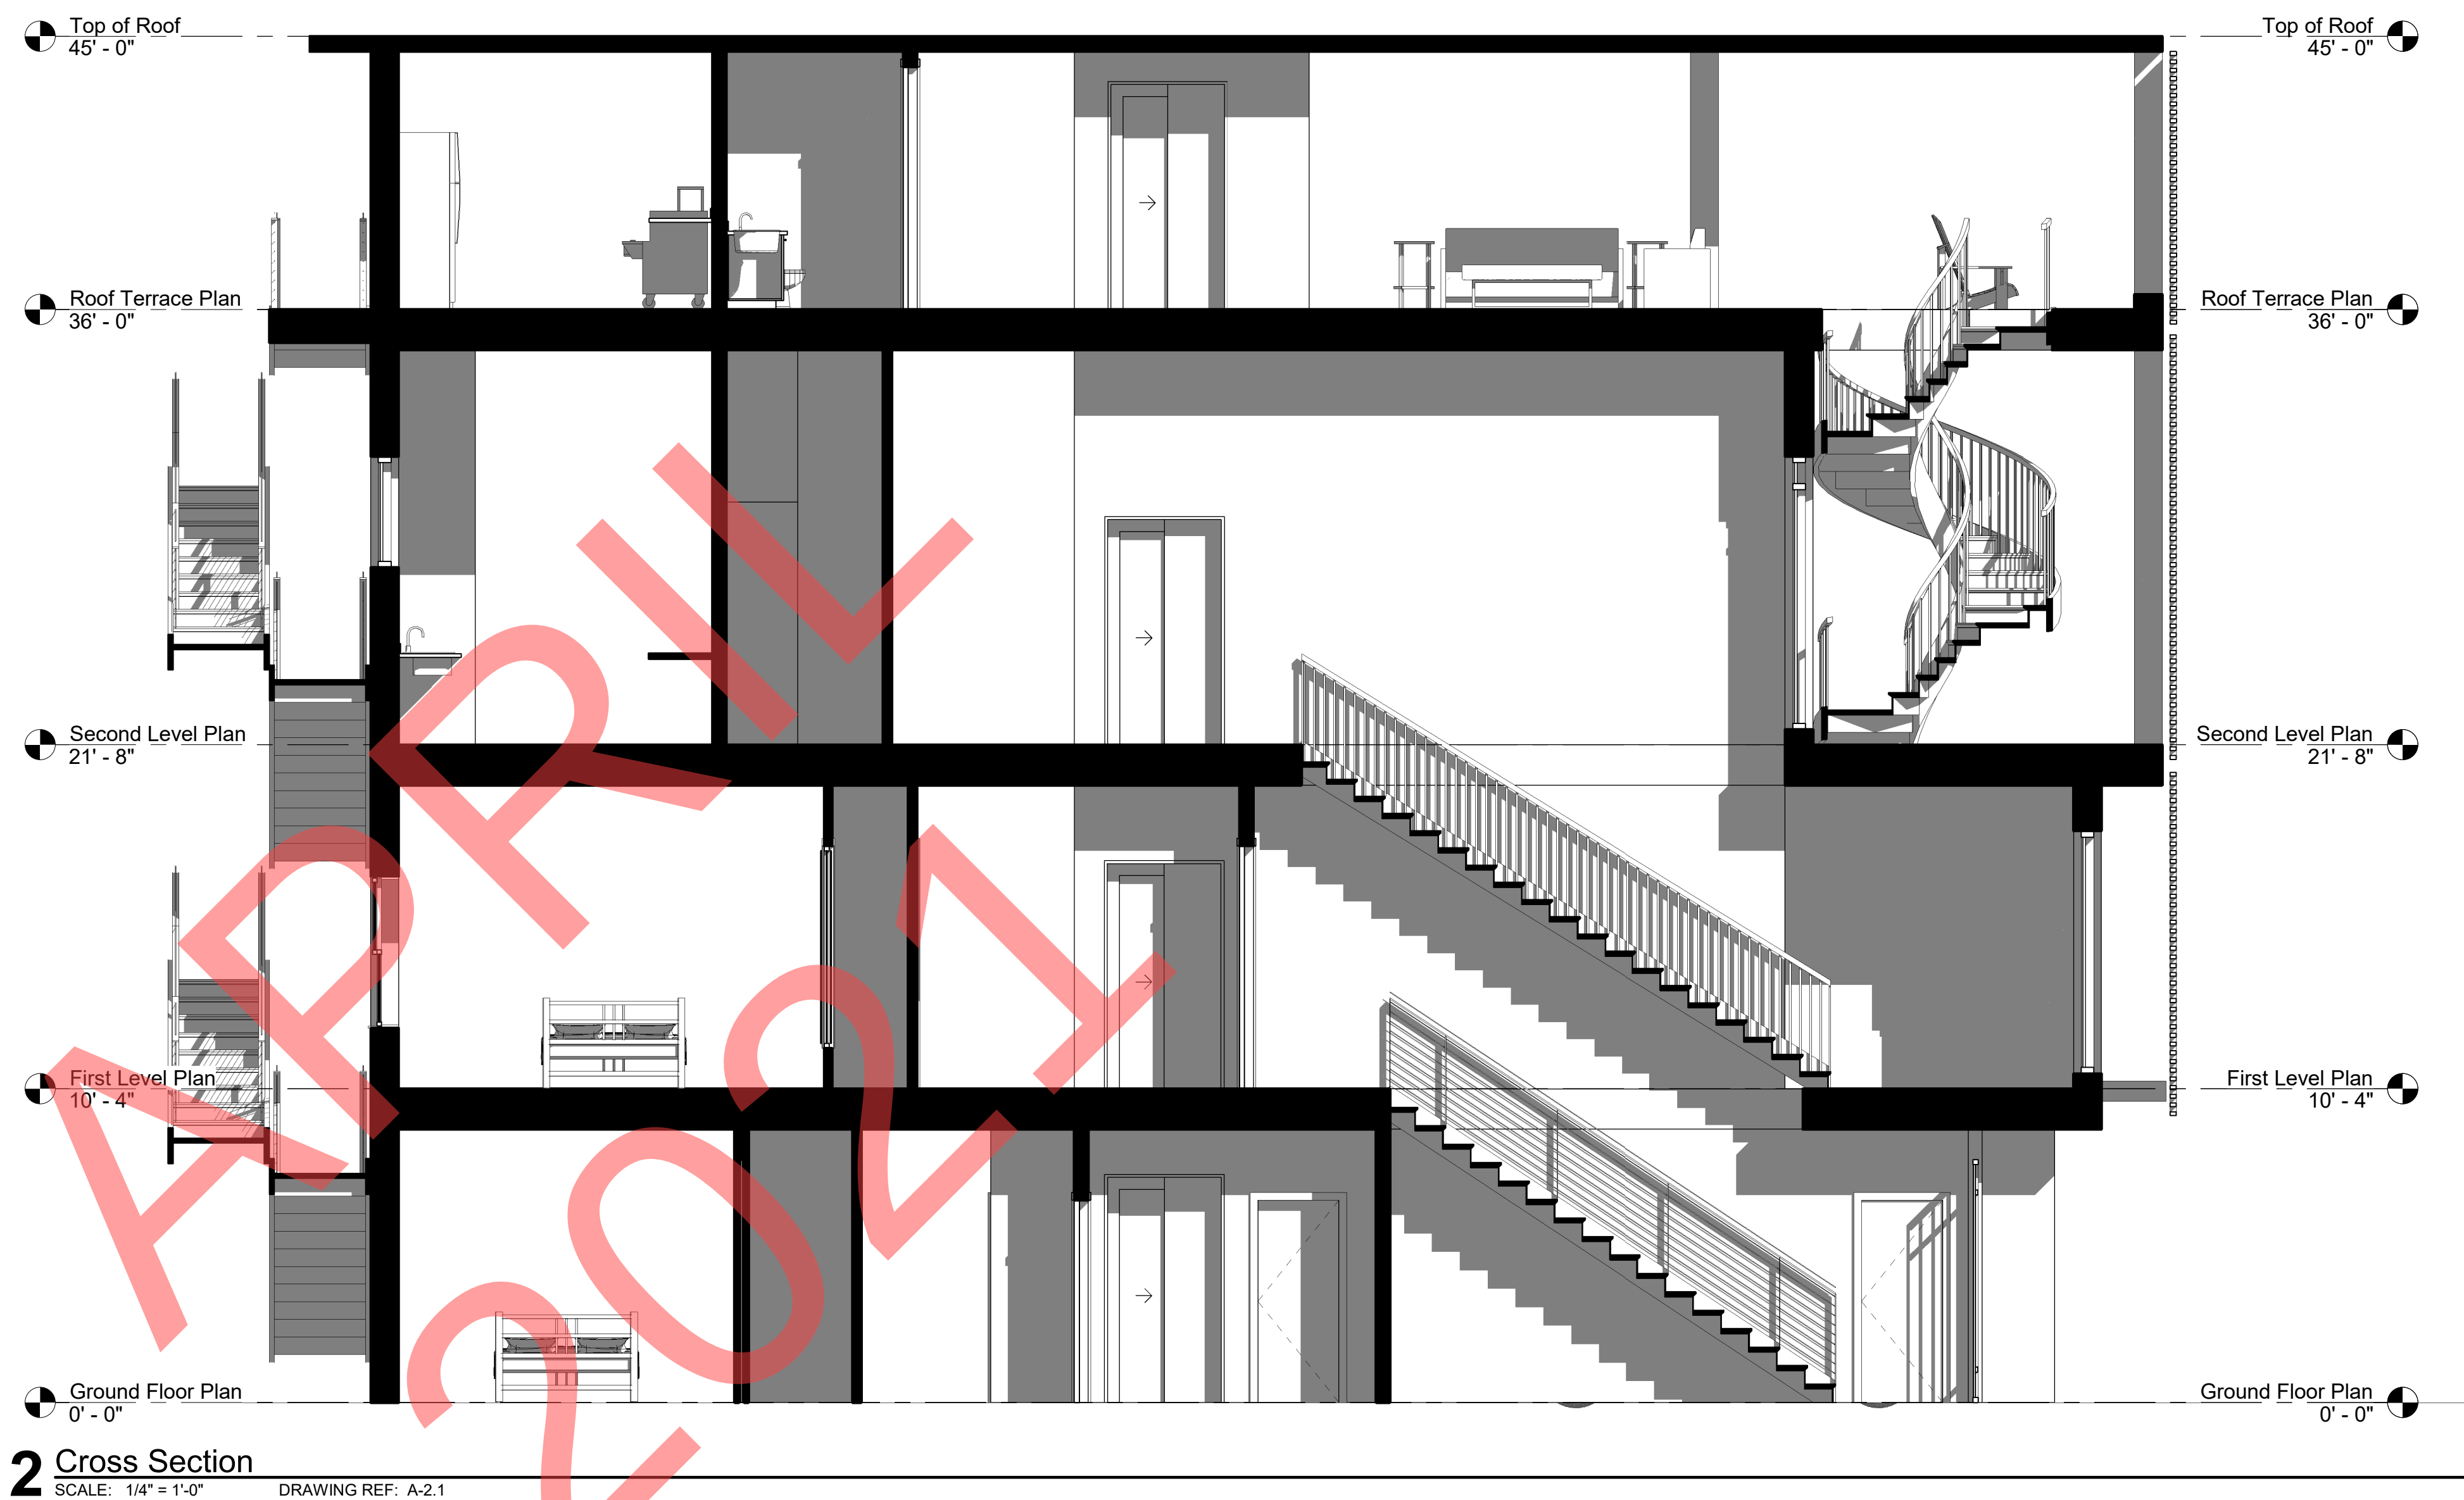

2 Cross Section
SCALE: 1/4" = 1'-0" DRAWING REF: A-2.1

PROPOSED TARRAGONA TOWNHOMES
120 S. TARRAGONA ST. ; PENSACOLA FLORIDA, FL 32501

PERSPECTIVE /
CROSS
SECTION

Date	3.25.21
Drawn By	JZ
Checked By	DR

A-4.2