


422 N. 7th Avenue

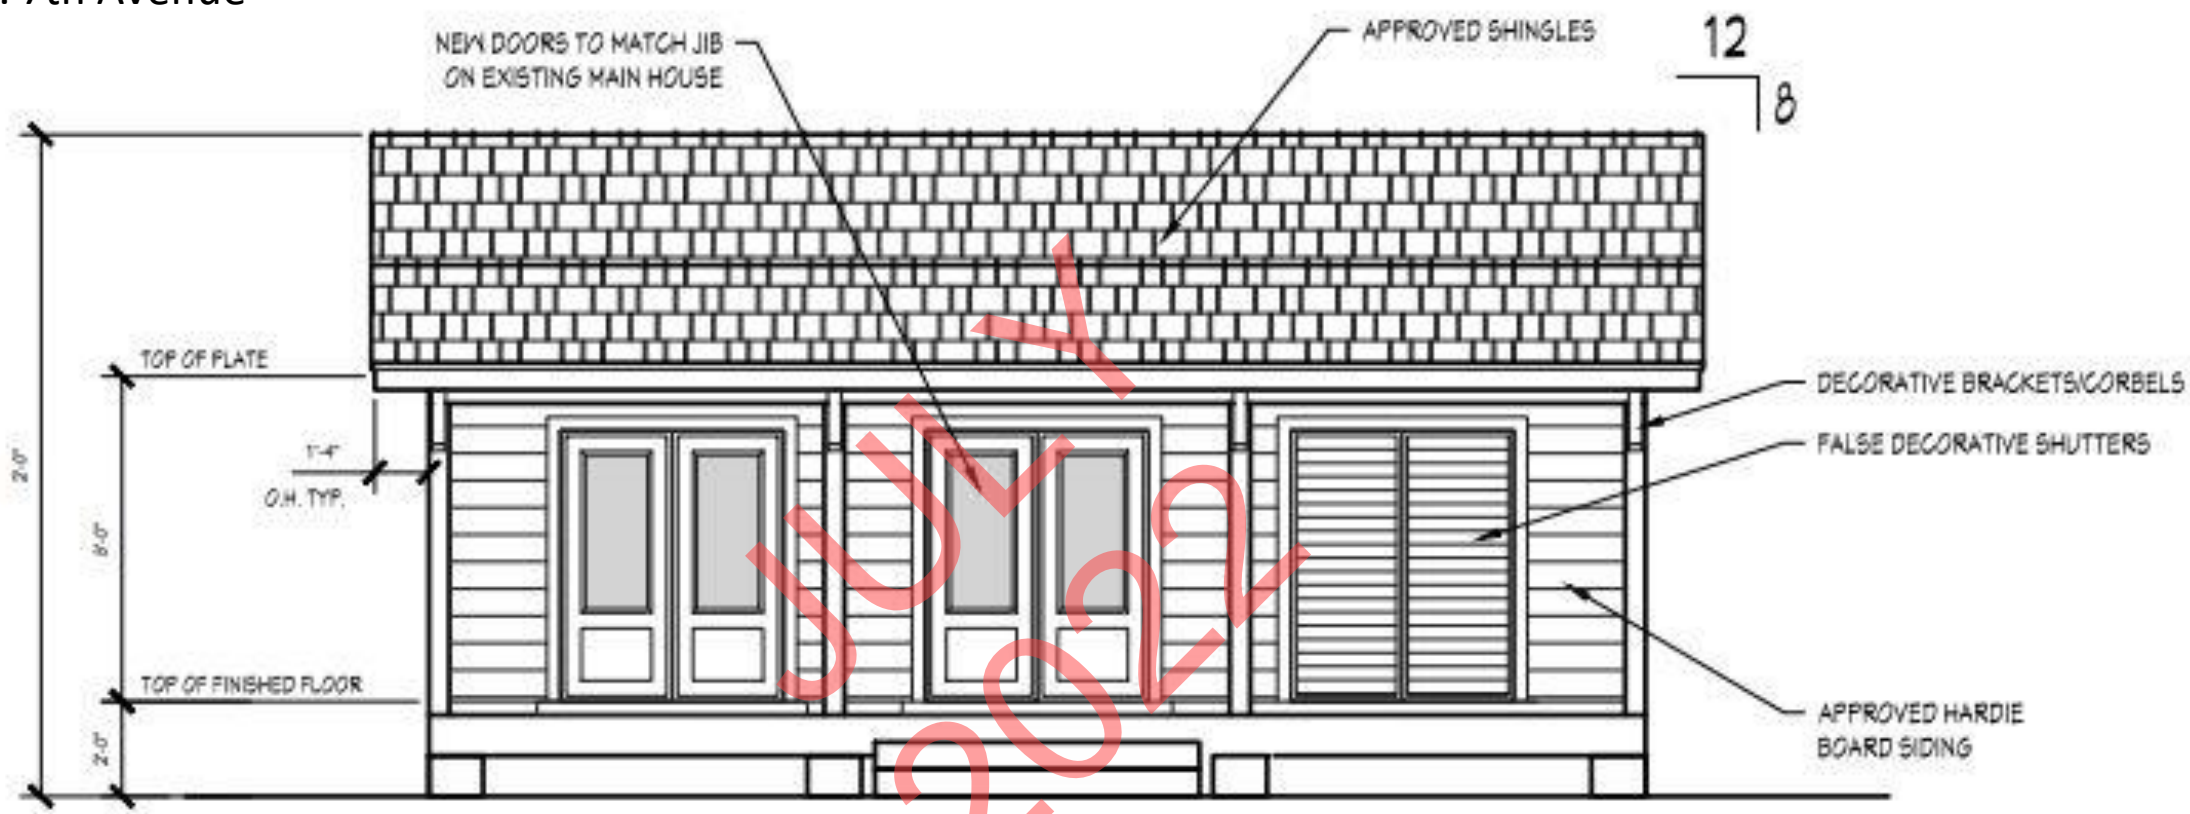


FRONT ELEVATION

SCALE: 1/4"=1'-0"


SIDING AND TRIM TO MATCH MAIN HOUSE

422 N. 7th Avenue

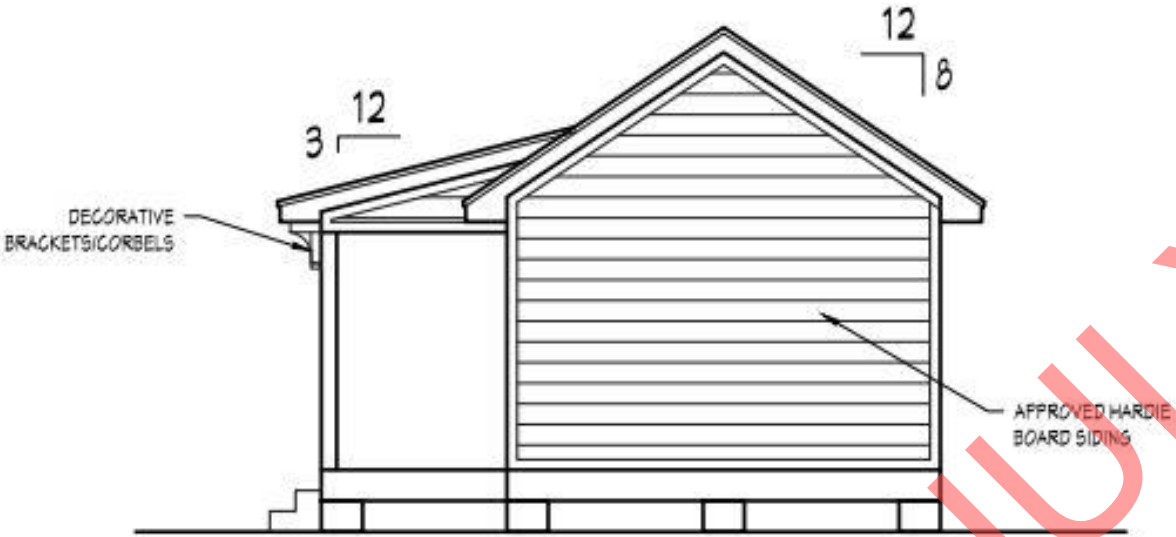

RIGHT ELEVATION

SCALE: 1/4"=1'-0"

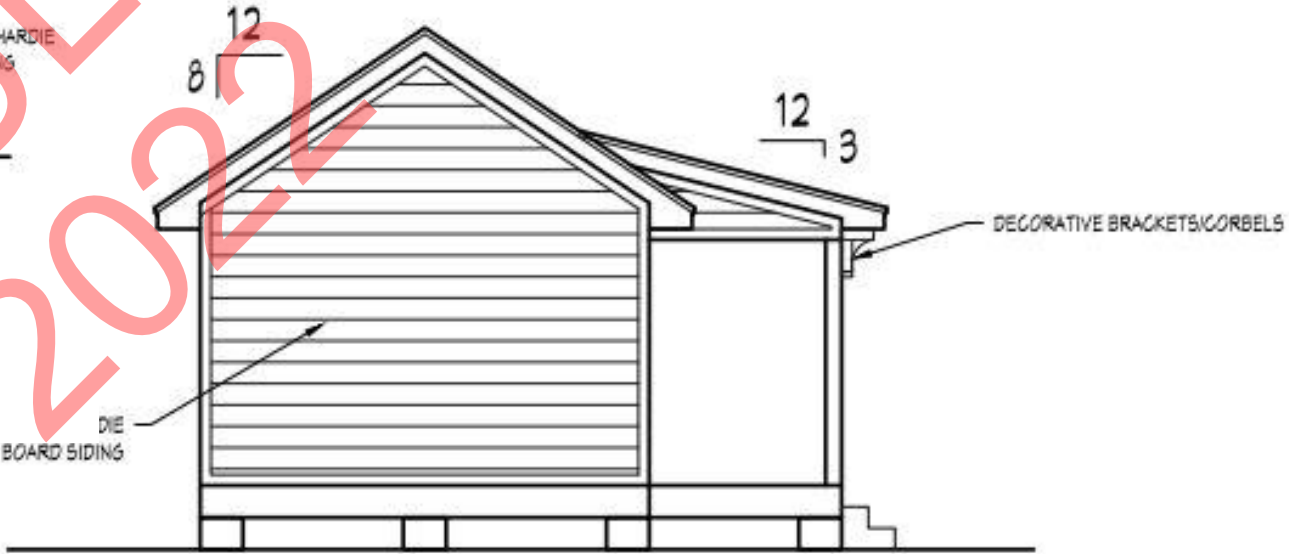

LEFT ELEVATION

SCALE: 1/4"=1'-0"