


IHMC
DAG ARCHITECTS, INC. AR0009694
03/31/2022
©ALL DOCUMENTS COPYRIGHTED


COOPER CARRY **smp** architecture **DAG** ARCHITECTS

EAST ELEVATION

1/8" = 1'-0"
SCALE
5 0 5 10 15 20
FEET

A8

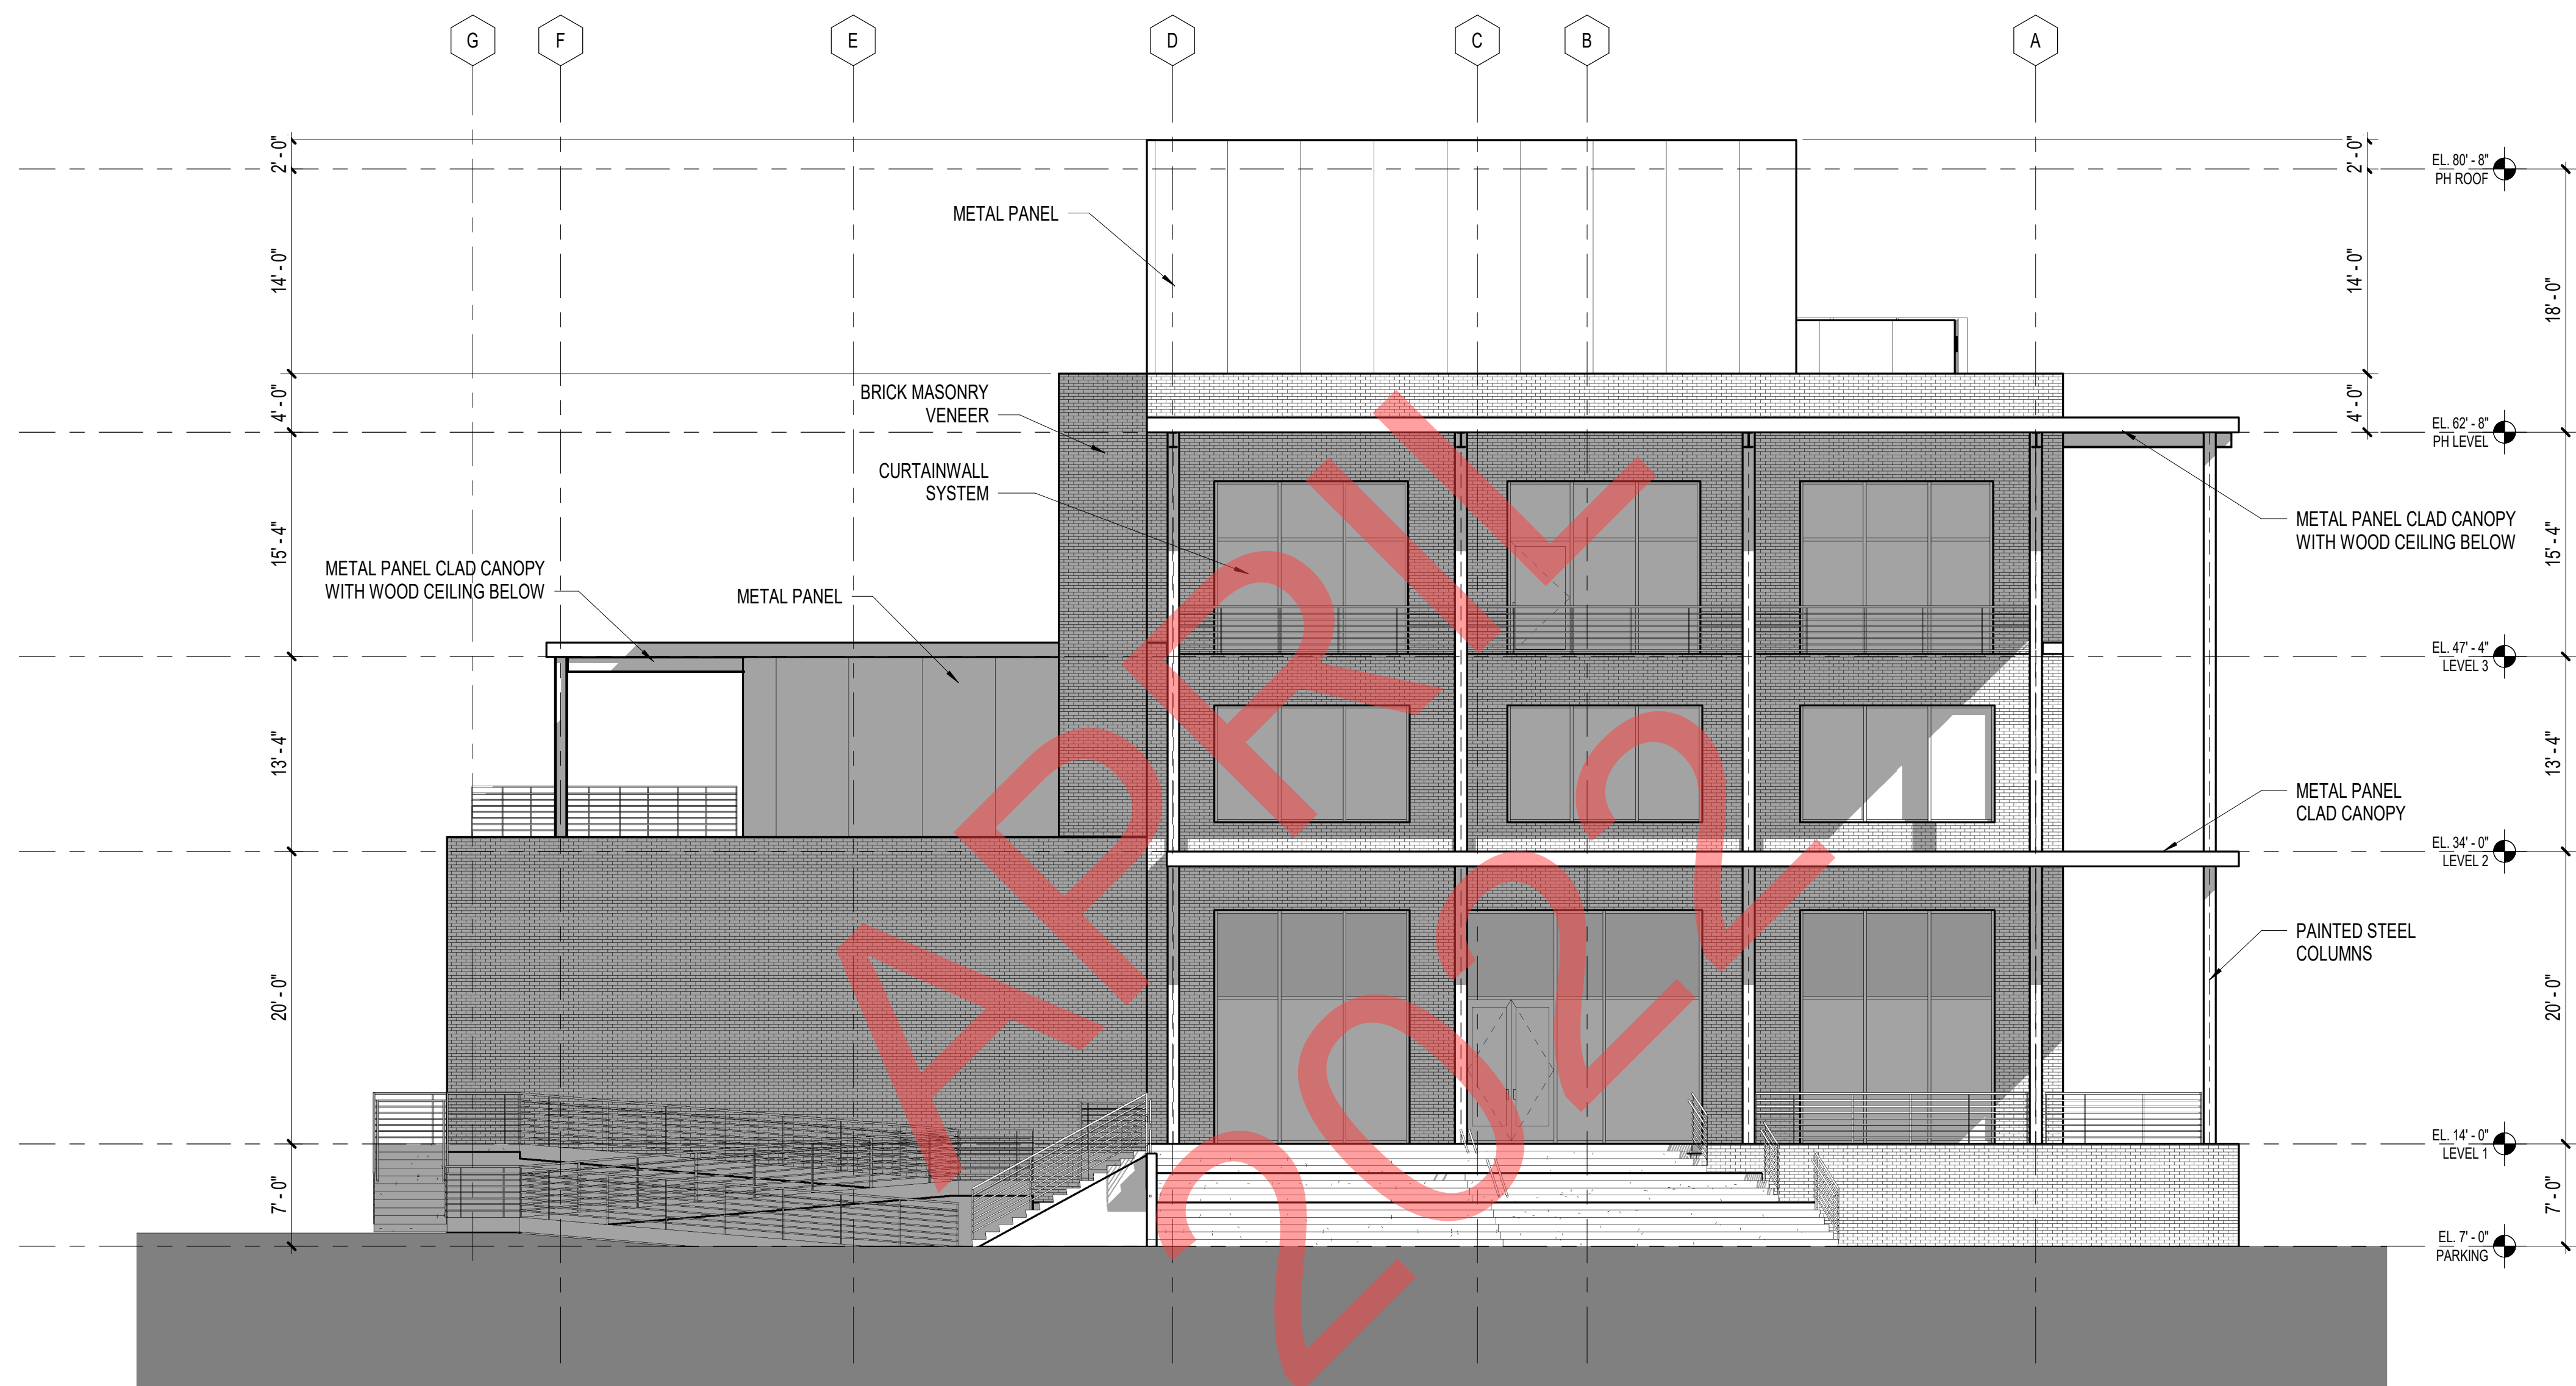

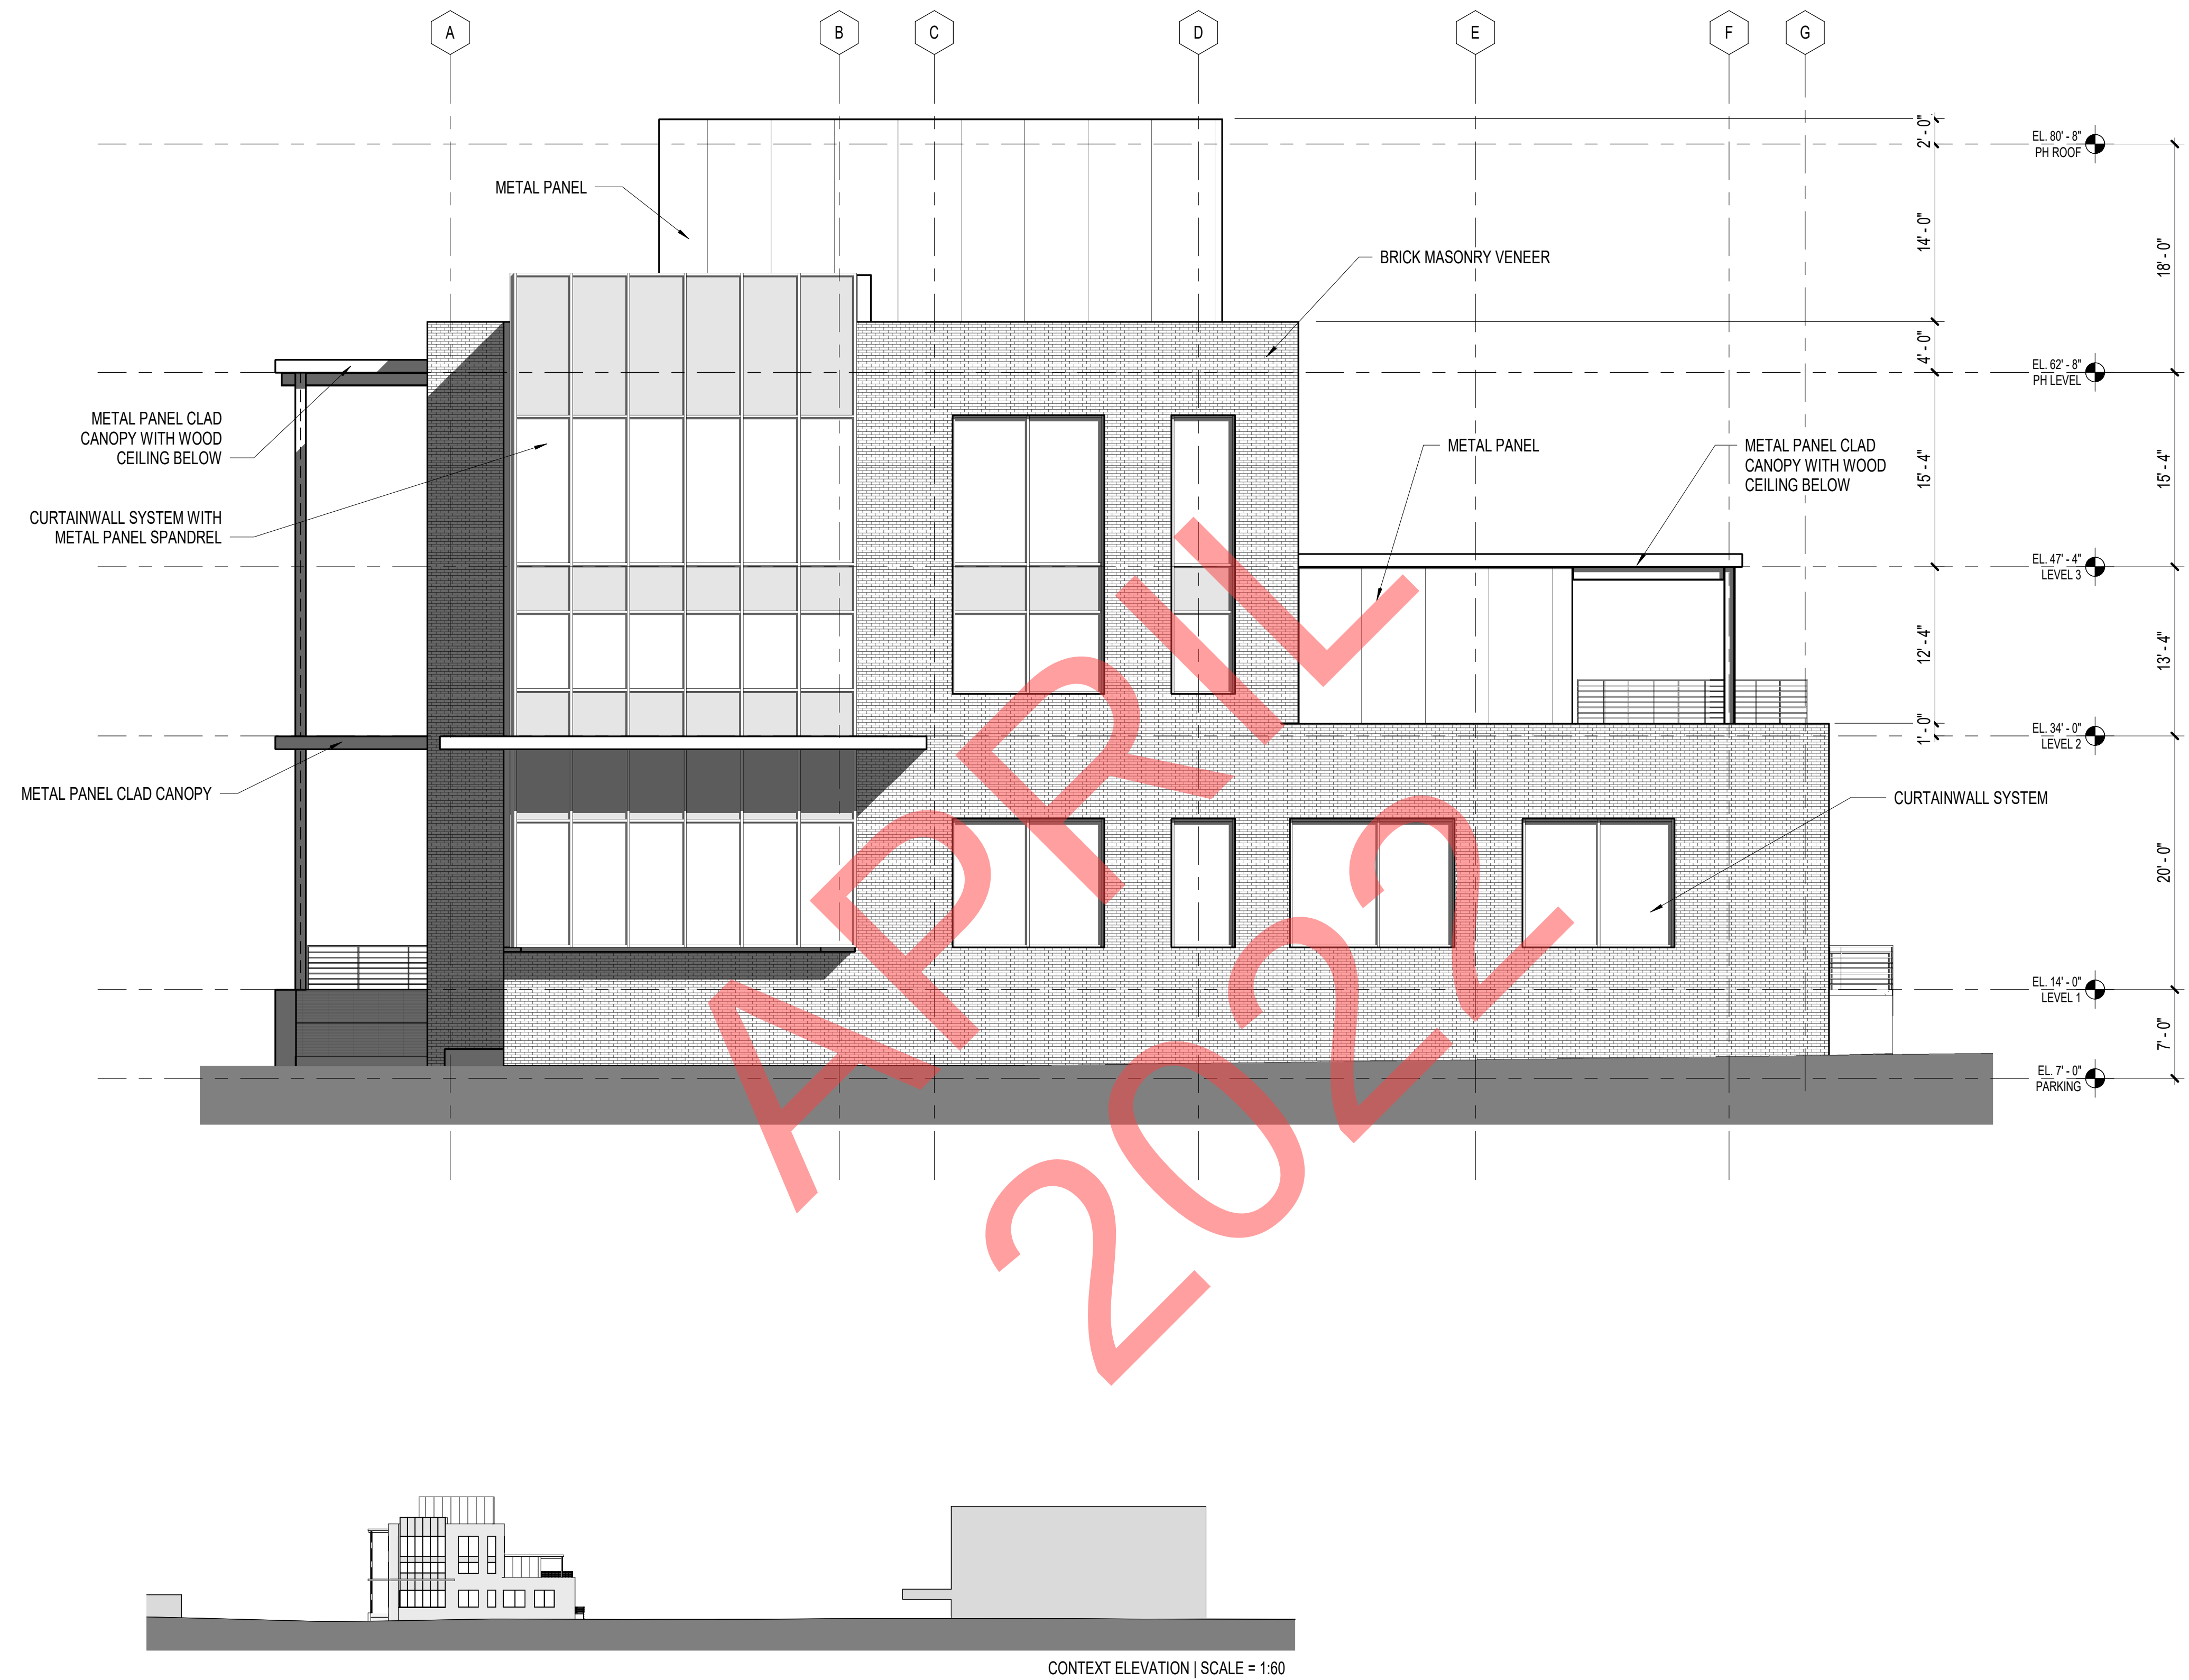




IHMC


DAG ARCHITECTS, INC. AR0009694
03/31/2022

©ALL DOCUMENTS COPYRIGHTED

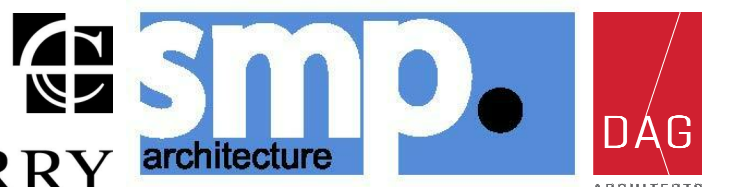

COOPER CARRY

WEST ELEVATION

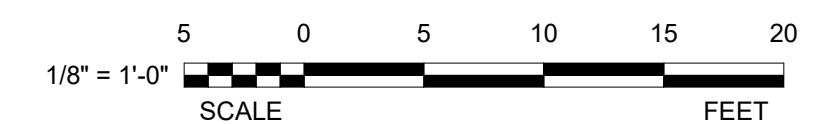

A11