

ENGINEERED SHEETS  
ARE SIGNED & SEALED


**PROPOSED SITE PLAN**  
SCALE: 1" = 15' - 0"

**VARIANCE REQUEST:**

1. REQUESTING A 5' - 3" REAR YARD SETBACK OVERAGE. (PREFERRED)
2. OPTION B. MATCH THE CURRENT STRUCTURE OVERAGE OF 4' - 2". AND MATCH THE BACK OF THE EXISTING HOME.

**SITE PLAN NOTES:**

1. SITE PLAN BASED ON CLIENT PROVIDED SURVEY.
2. IT IS HIGHLY SUGGESTED THAT A LICENSED SURVEYOR SET NEW SLAB CORNERS.
3. DUE TO THE CLOSE PROXIMITY TO THE SETBACK LINES, IT'S HIGHLY SUGGESTED THAT THE CONTRACTOR FIELD VERIFY THE SITE MEASUREMENT TO CONFIRM LAYOUT IS AS SHOWN.

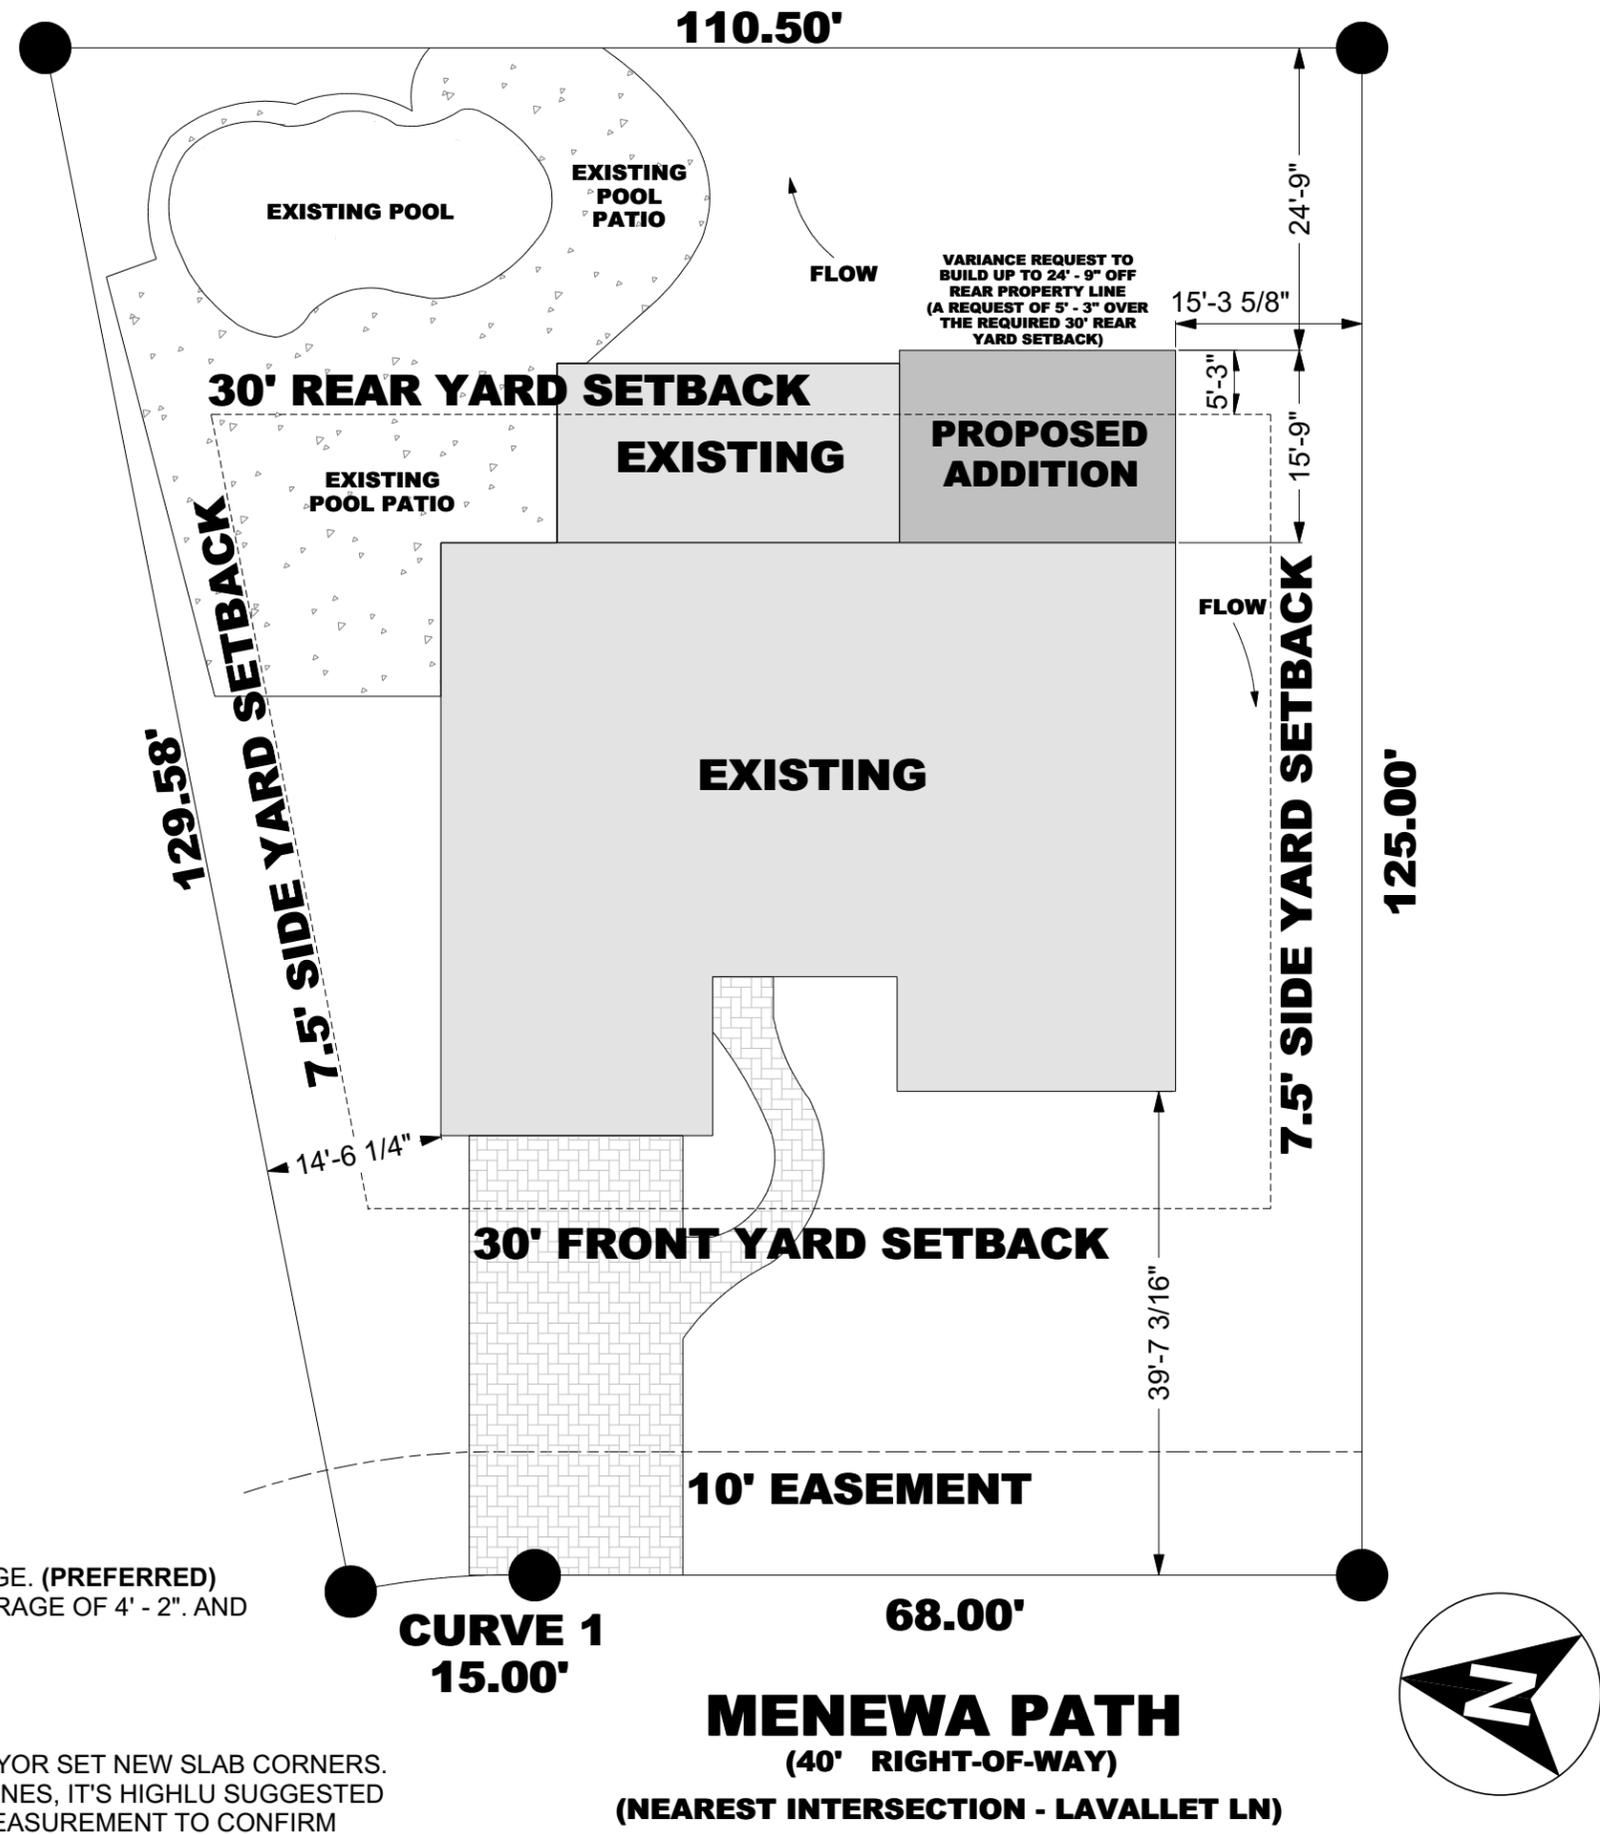

REVISIONS
A
B
C

**PROJECT INFORMATION**  
DESCRIPTION: Tyler Renovation & Addition  
NAME:  
ADDRESS: 4532 Menewa Path, Pensacola, Fl. 32506

**BANKS**  
**CONSTRUCTION**  
(850)572-4267

**REFLECTIONS Home Designs & CAD Services**  
Email: timdanieljr83@gmail.com / Phone: (850)-417-5332  
facebook.com/ReflectionsHomeDesigns  
twitter.com/HomeDesignsCAD  
instagram.com/HomeDesignsCAD

DATE:	08/25/2020
SCALE:	-
SHEET:	ARCHITECTURAL 2 OF 5