


Roof pitch will match existing house.  
 Brick veneer detail to match existing house.  
 Roof proposed to be 5v-crimp metal.  
 Code required rails will be installed around porch.

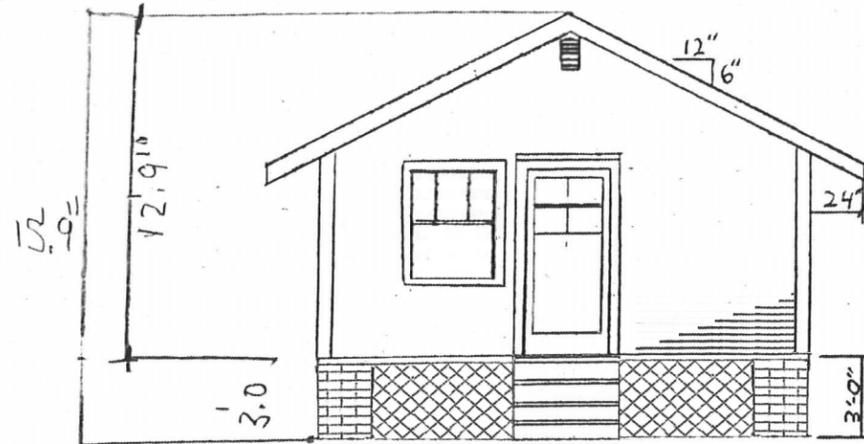


**FRONT ELEVATION**

SCALE: 1/4"=1'-0"




**REAR ELEVATION**

SCALE: 1/4"=1'-0"

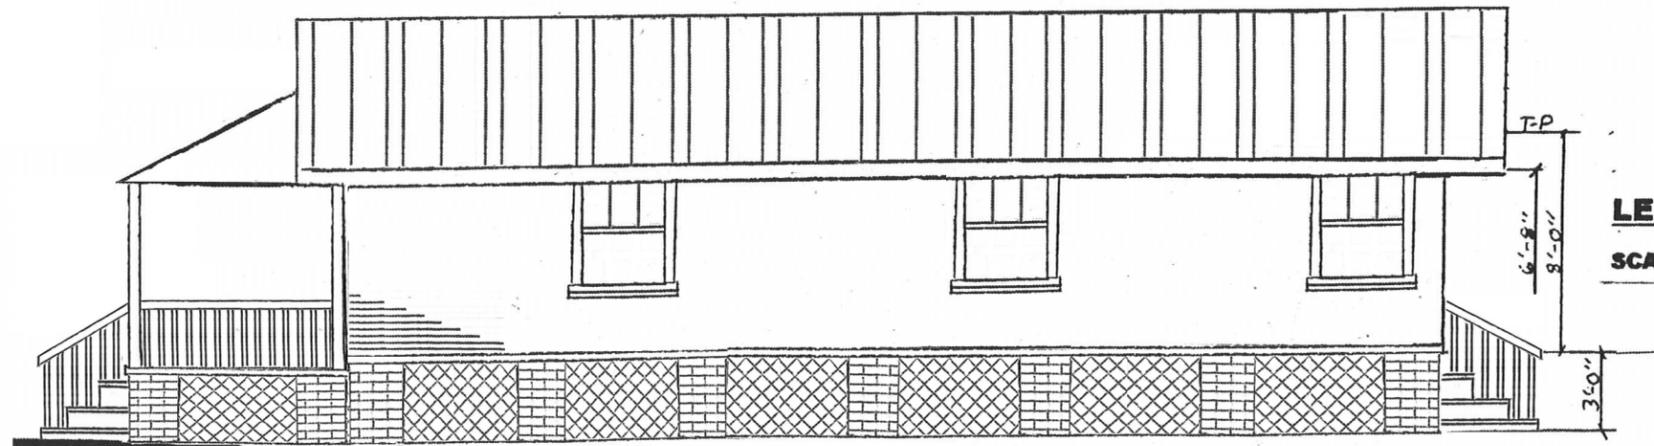

**LEFT SIDE ELEVATION**

SCALE: 1/4"=1'-0"

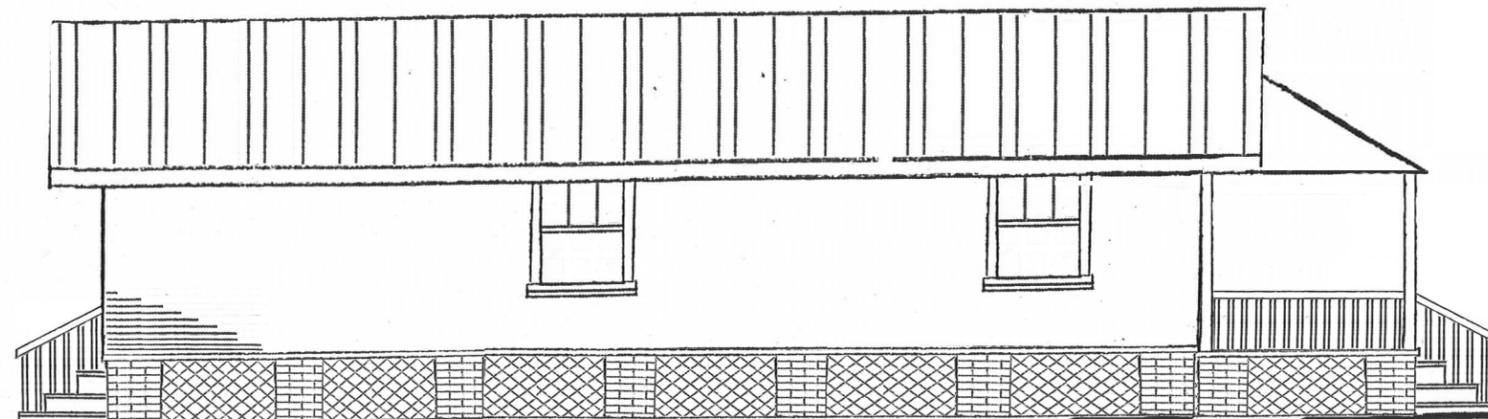

**RIGHT SIDE ELEVATION**

Scale: 1/4"=1'-0"

**STRIPS**<sup>TM</sup>  
 STEEL REINFORCED INSULATED PANEL SYSTEM

720  
 Sq Ft

**ELEVATION**

Helen Counsel  
 331 E. Intendencia St.  
 Pensacola, Fla. 32502

SHEET