
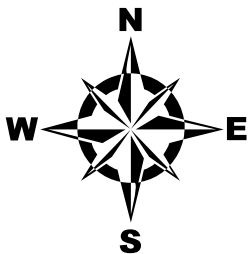


"A" STREET GOVERNMENT ST. TO MAIN ST. STORMWATER TREATMENT ENHANCEMENT PROJECT

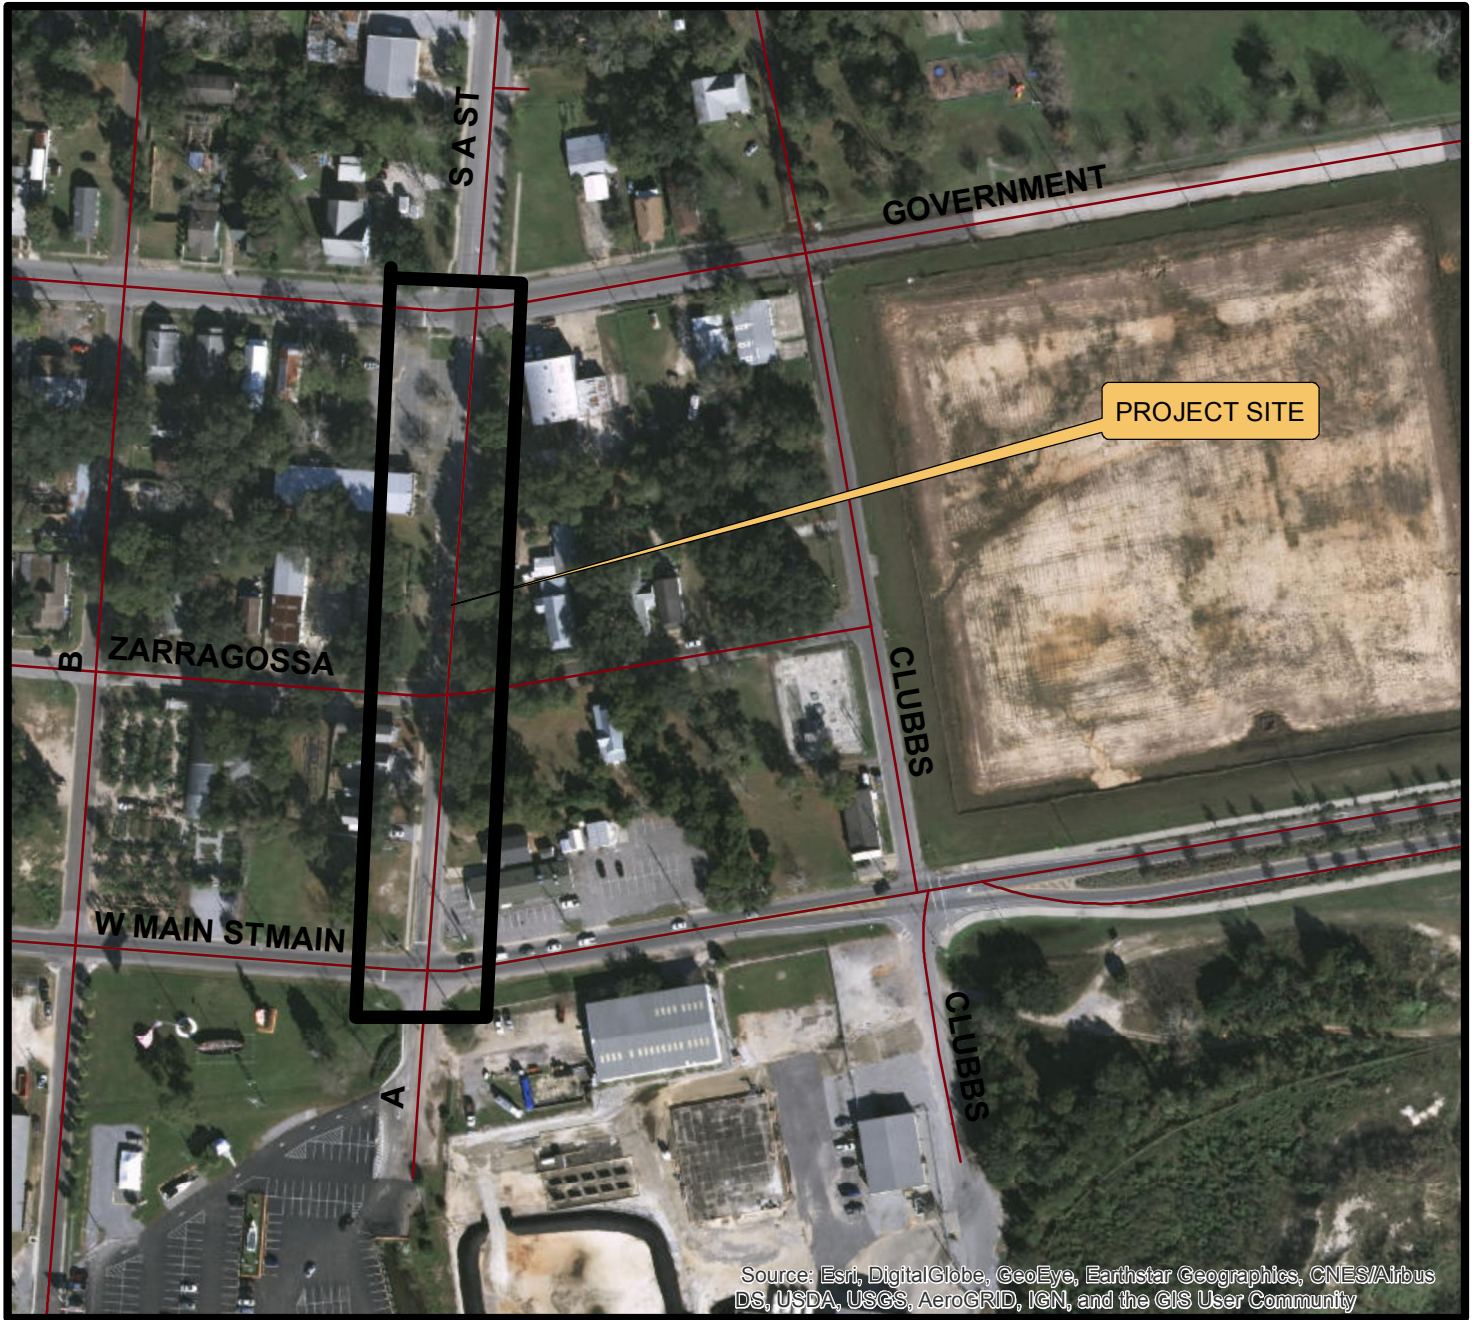

PENSACOLA

THE UPSIDE *of* FLORIDA

**DEPARTMENT OF PUBLIC WORKS AND FACILITIES
ENGINEERING AND CONSTRUCTION SERVICES DIVISION**