
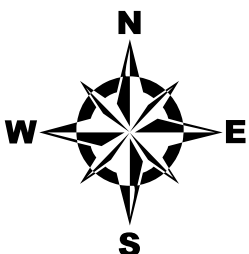


BAYOU TEXAR OUTFALLS E. SCOTT, YATES, LAKEVIEW & STRONG STREET STORMWATER TREATMENT ENHANCEMENT PROJECT

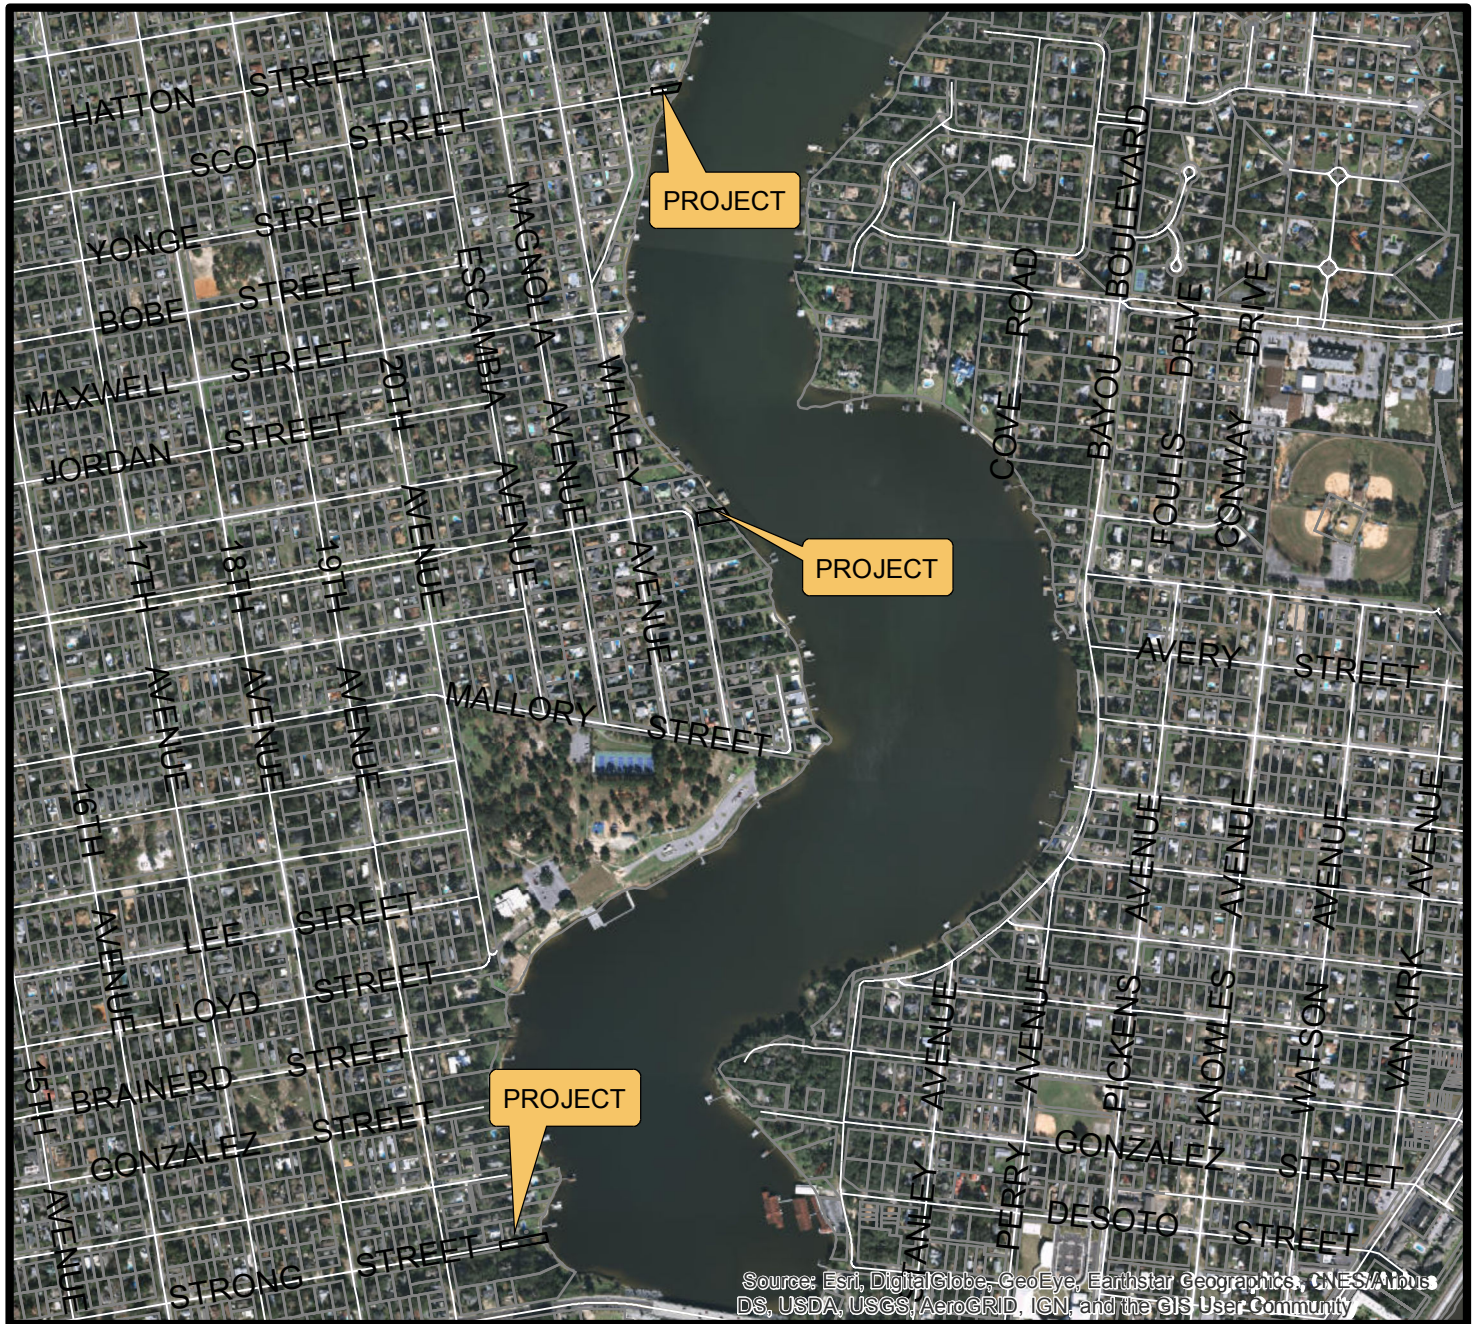

PENSACOLA
THE UPSIDE *of* FLORIDA

**DEPARTMENT OF PUBLIC WORKS AND FACILITIES
ENGINEERING AND CONSTRUCTION SERVICES DIVISION**