



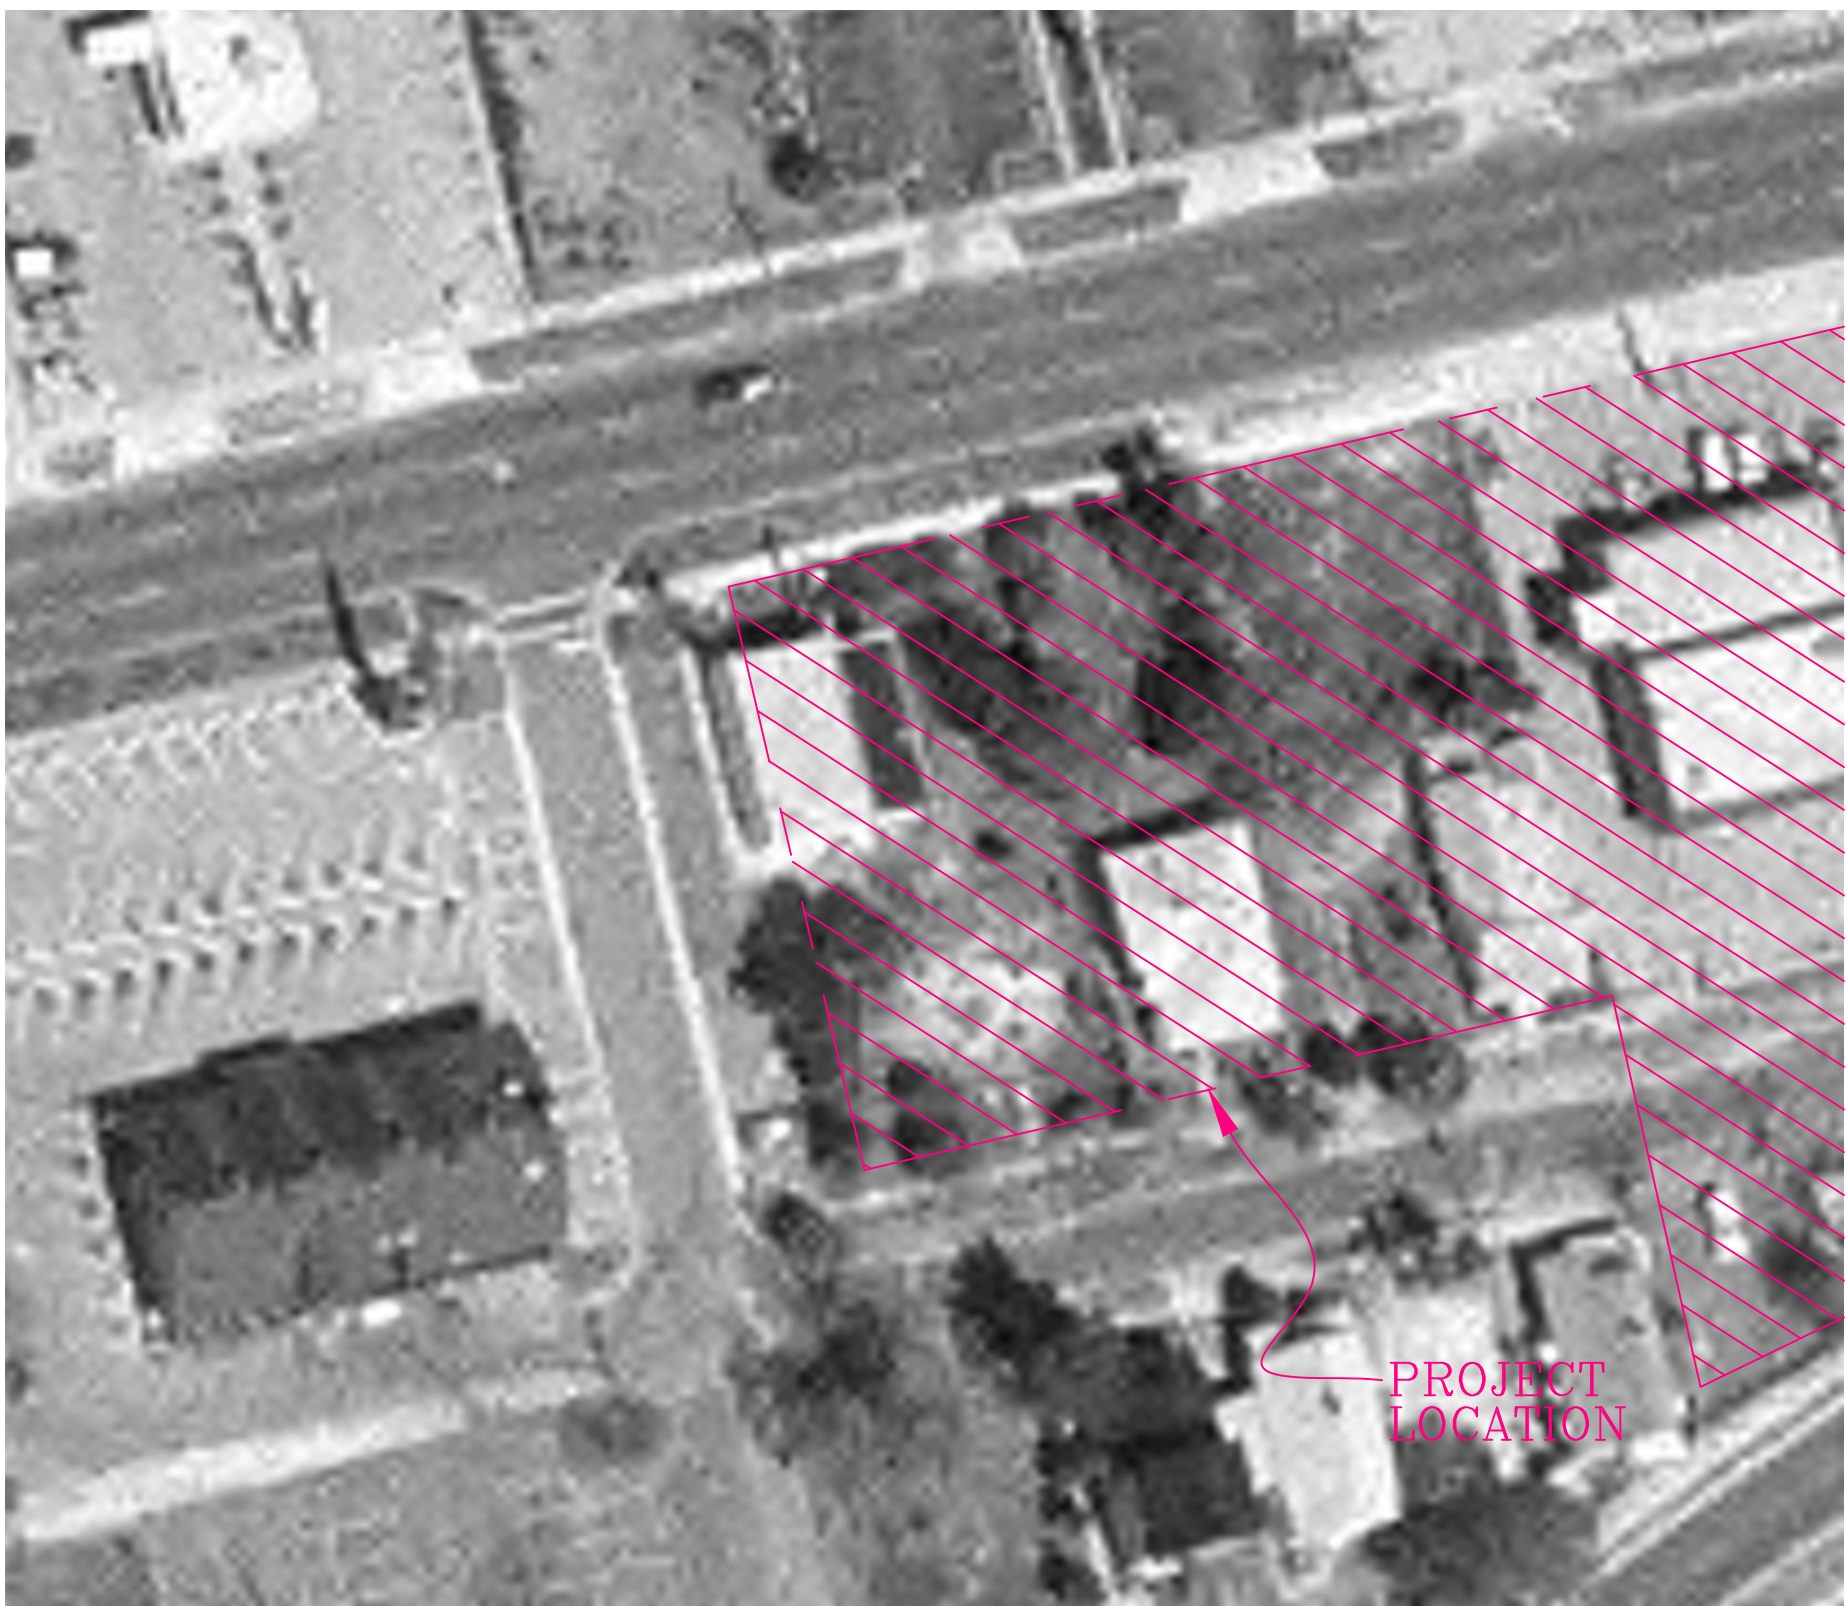

801 EAST GREGORY STREET
HISTORICAL AERIAL: YEAR 1973

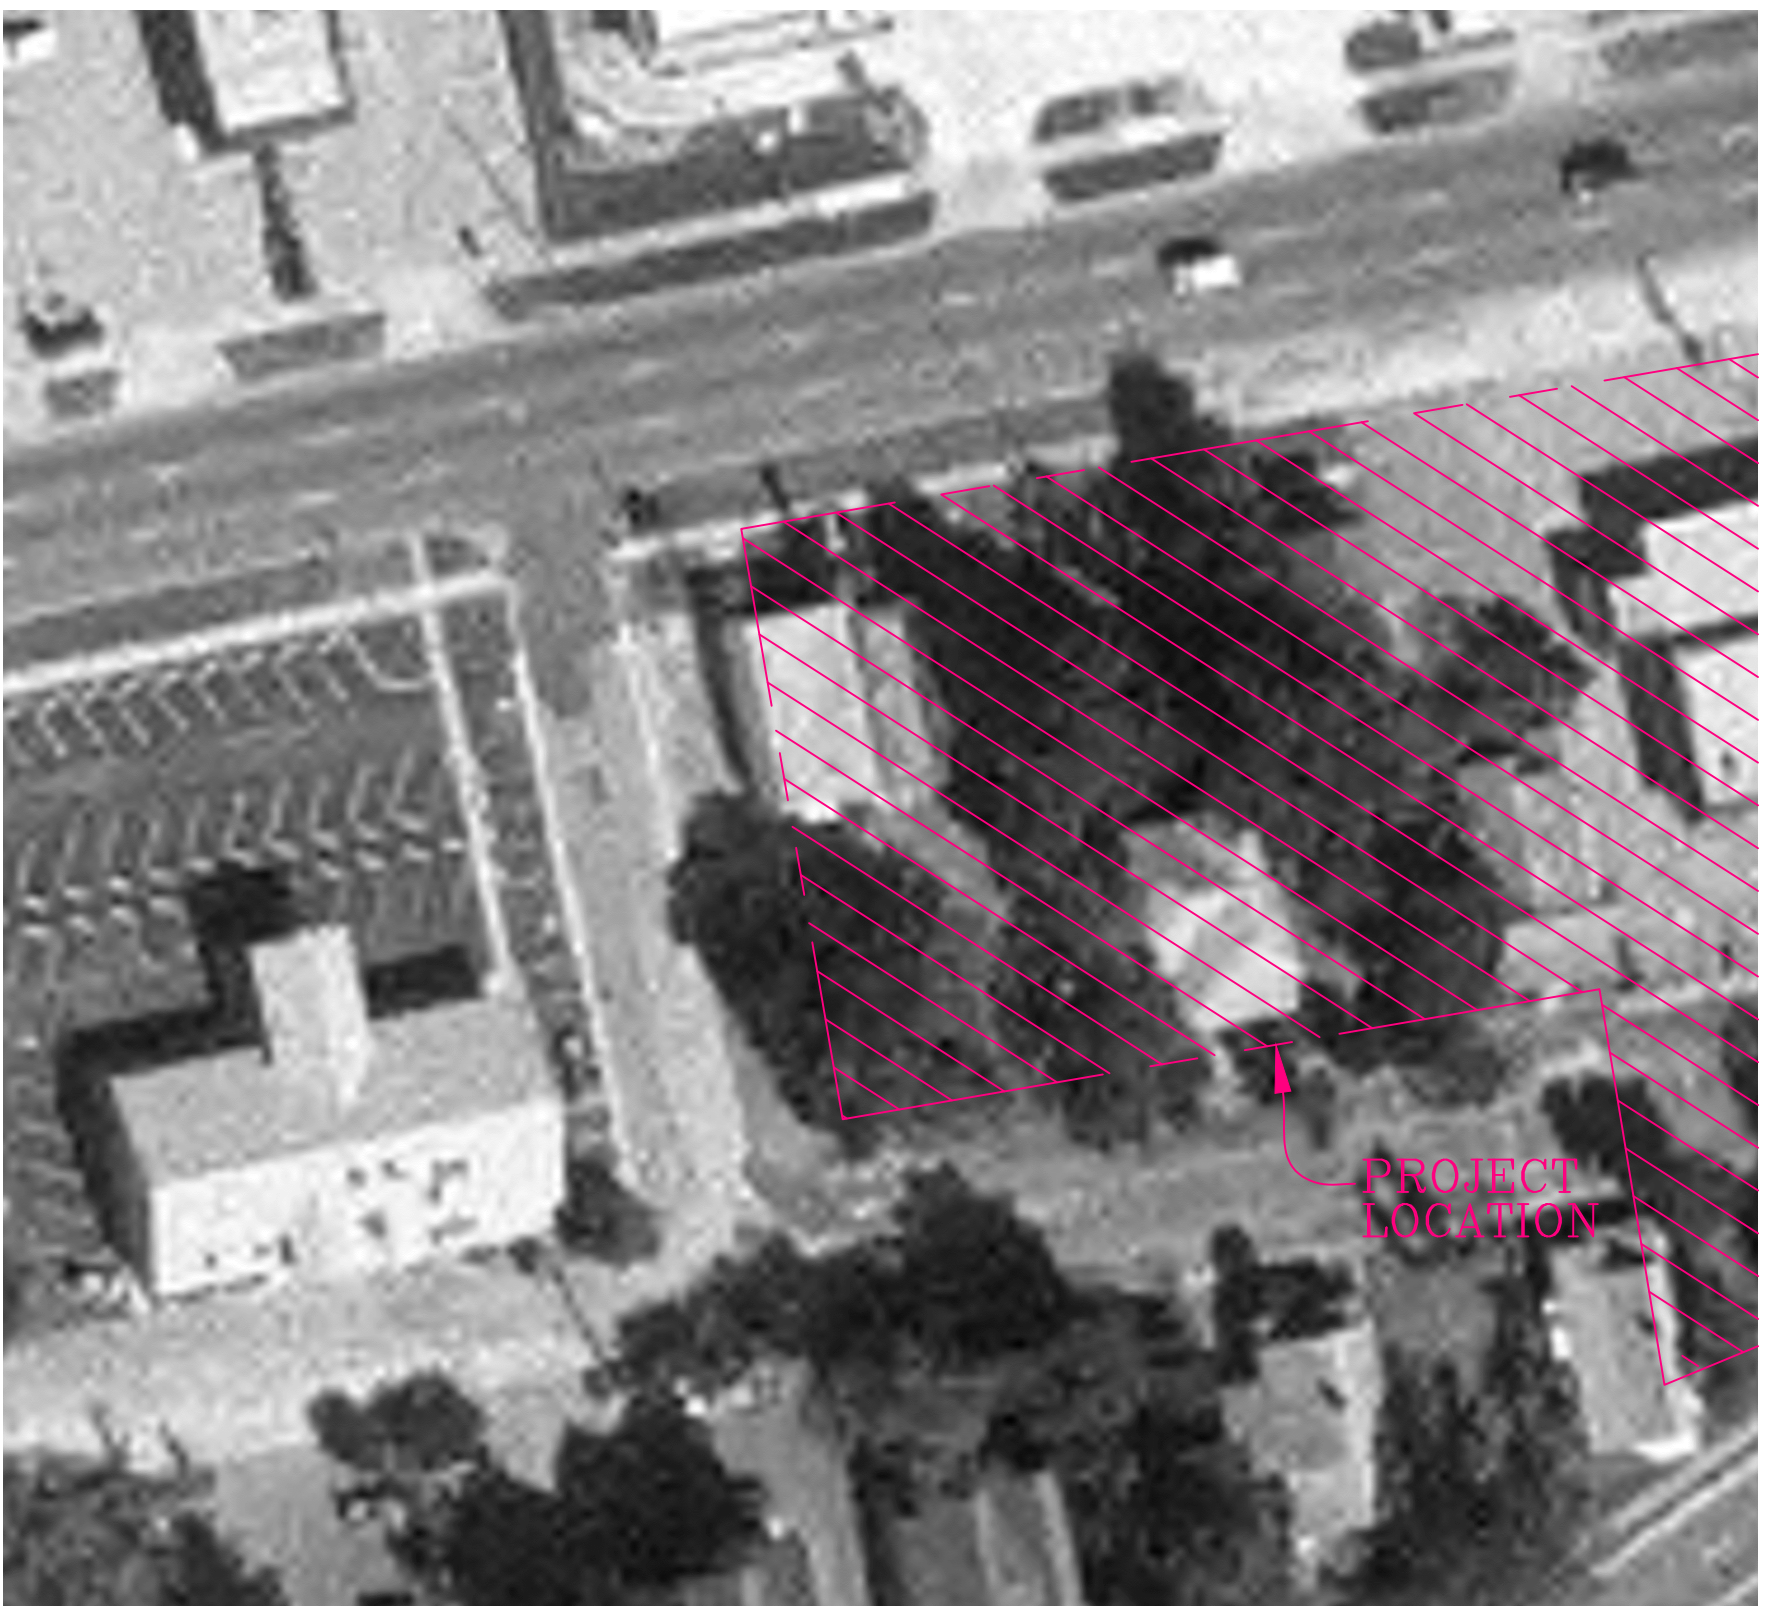

801 EAST GREGORY STREET
HISTORICAL AERIAL: YEAR 1981



801 EAST GREGORY STREET
HISTORICAL AERIAL: YEAR 1989



801 EAST GREGORY STREET
HISTORICAL AERIAL: YEAR 1997



801 EAST GREGORY STREET
HISTORICAL AERIAL: YEAR 2010



801 EAST GREGORY STREET
HISTORICAL AERIAL: YEAR 2021



REVISIONS	
NO.	DATE



HAMMOND ENGINEERING, INC.
FLORIDA AUTHORIZATION NO. 9130
ALABAMA AUTHORIZATION NO. 3277
3802 NORTH "S" STREET
PENSACOLA, FLORIDA 32505
850-434-2603
FAX 850-434-2650
TOM@SELANDDESIGN.COM

PRELIMINARY DEVELOPMENT PLANS FOR
HOMWOOD SUITES
HISTORICAL SITE AERIALS PLAN
CITY OF PENSACOLA, FLORIDA

DRAWN BY: CUG	DATE:
DESIGNED BY: RLS	DATE:
CHECKED BY: TGH	DATE: 08/23/23
SCALE: AS SHOWN	DATE:
NOT RELEASED FOR CONSTRUCTION	DATE:
BY:	DATE:

PROJECT NO: 23-012
SHEET:

THIS DRAWING IS THE PROPERTY OF HAMMOND ENGINEERING, INC. AND IS NOT
TO BE REPRODUCED IN WHOLE OR IN PART. IT IS NOT TO BE USED ON ANY
OTHER PROJECT AND IS TO BE RETURNED UPON REQUEST.