


HAWKSHAW


MARKETING MATERIALS - NOVEMBER 27, 2017

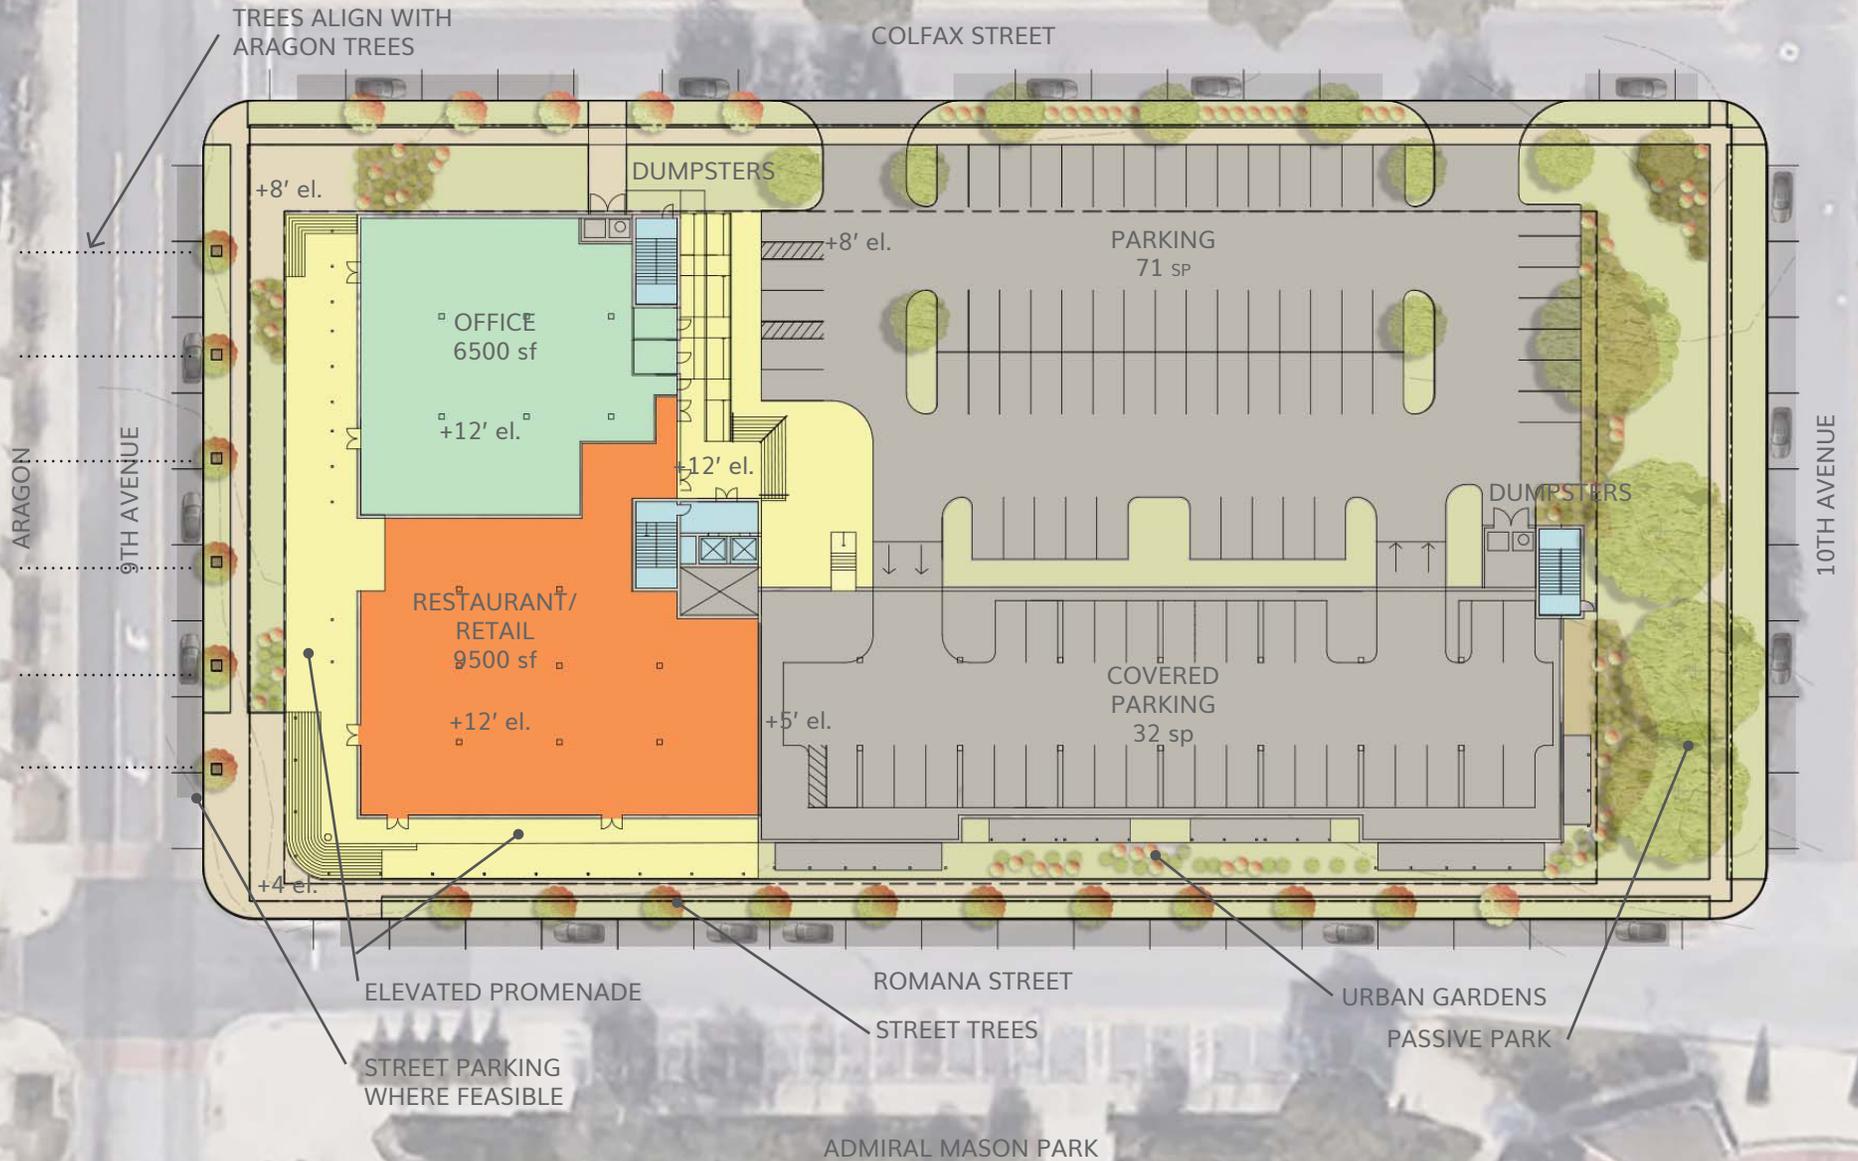

STREET LEVEL PLAN




1ST FLOOR PLAN

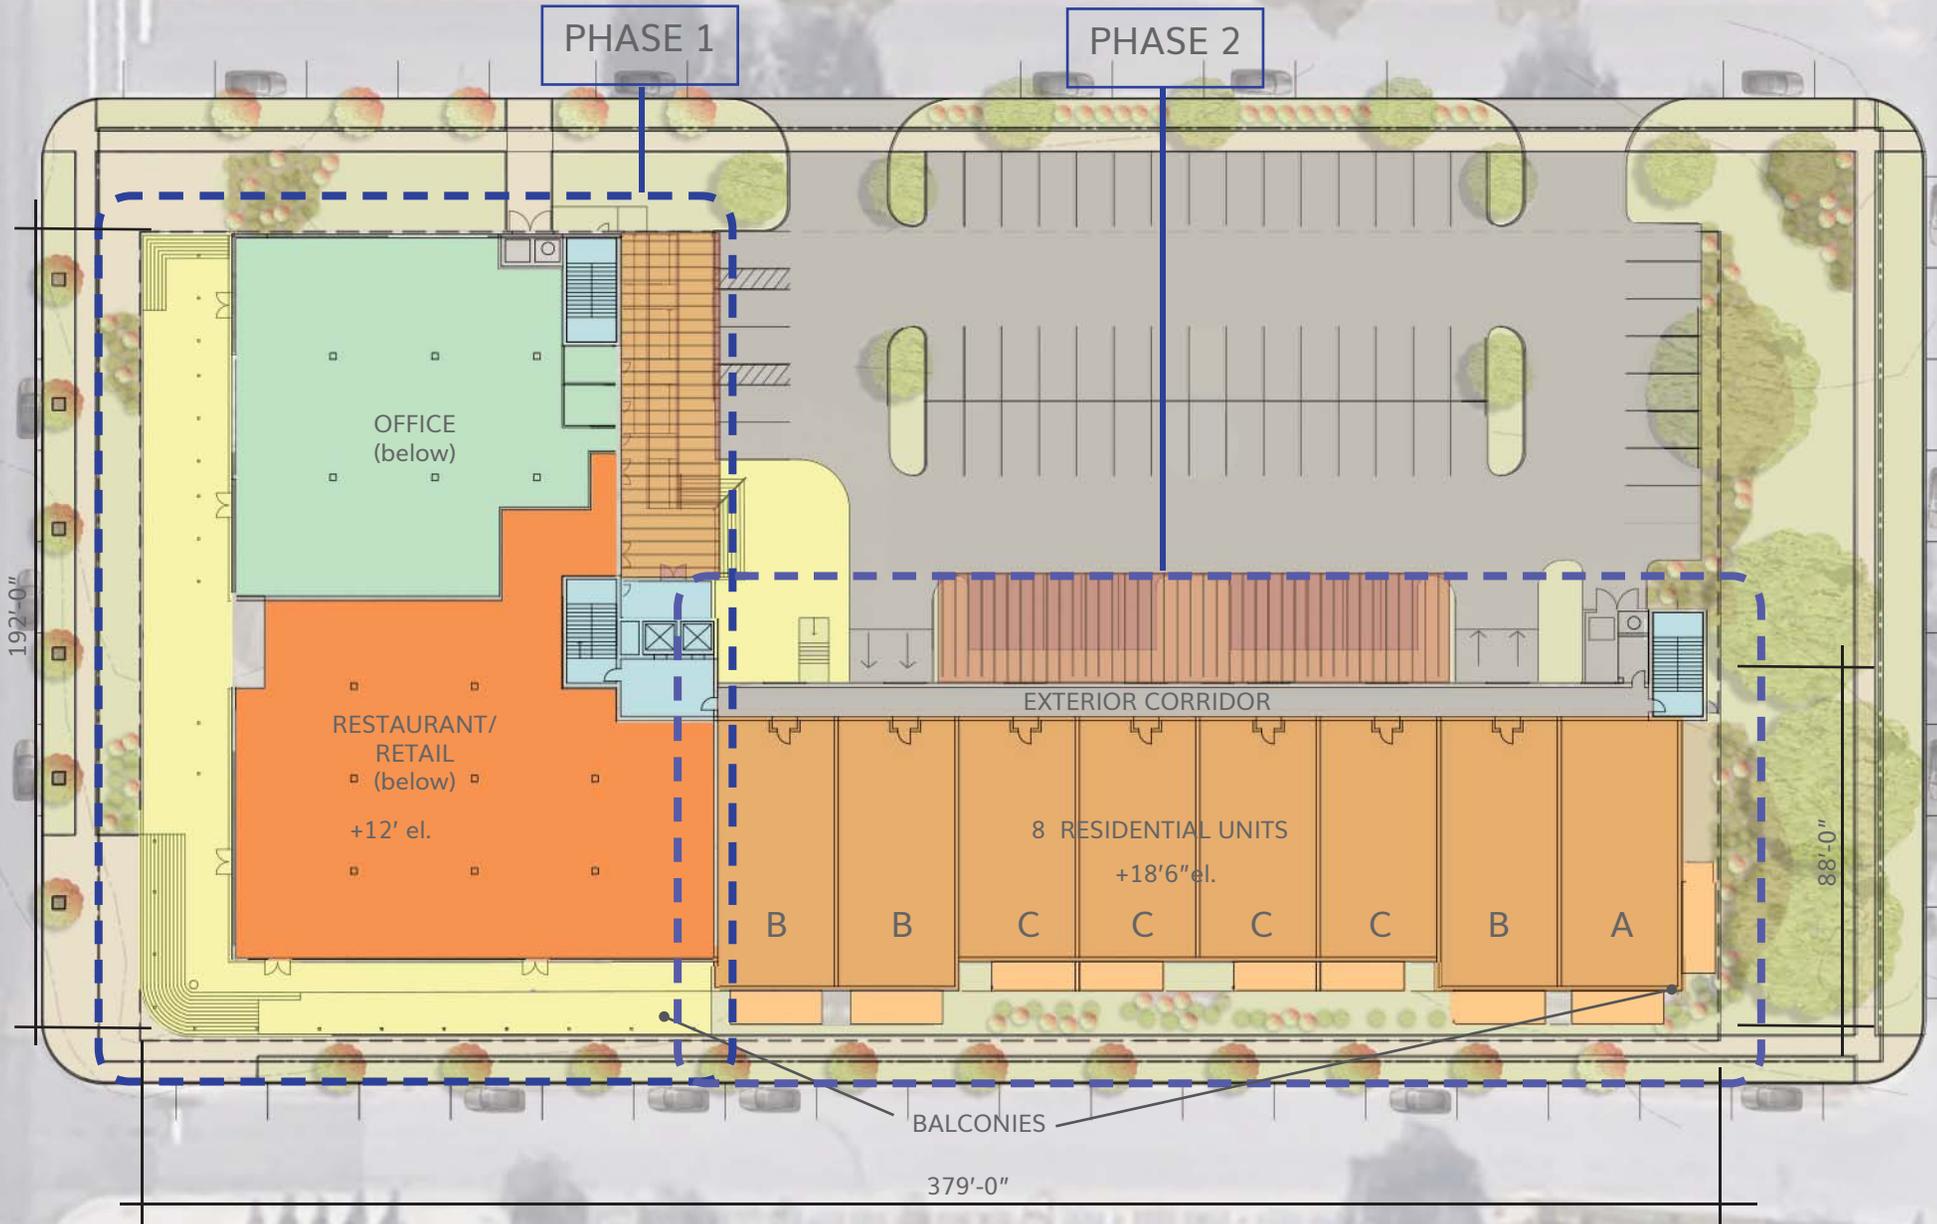

2ND & 3RD FLOOR PLAN

PHASE 1

PHASE 2

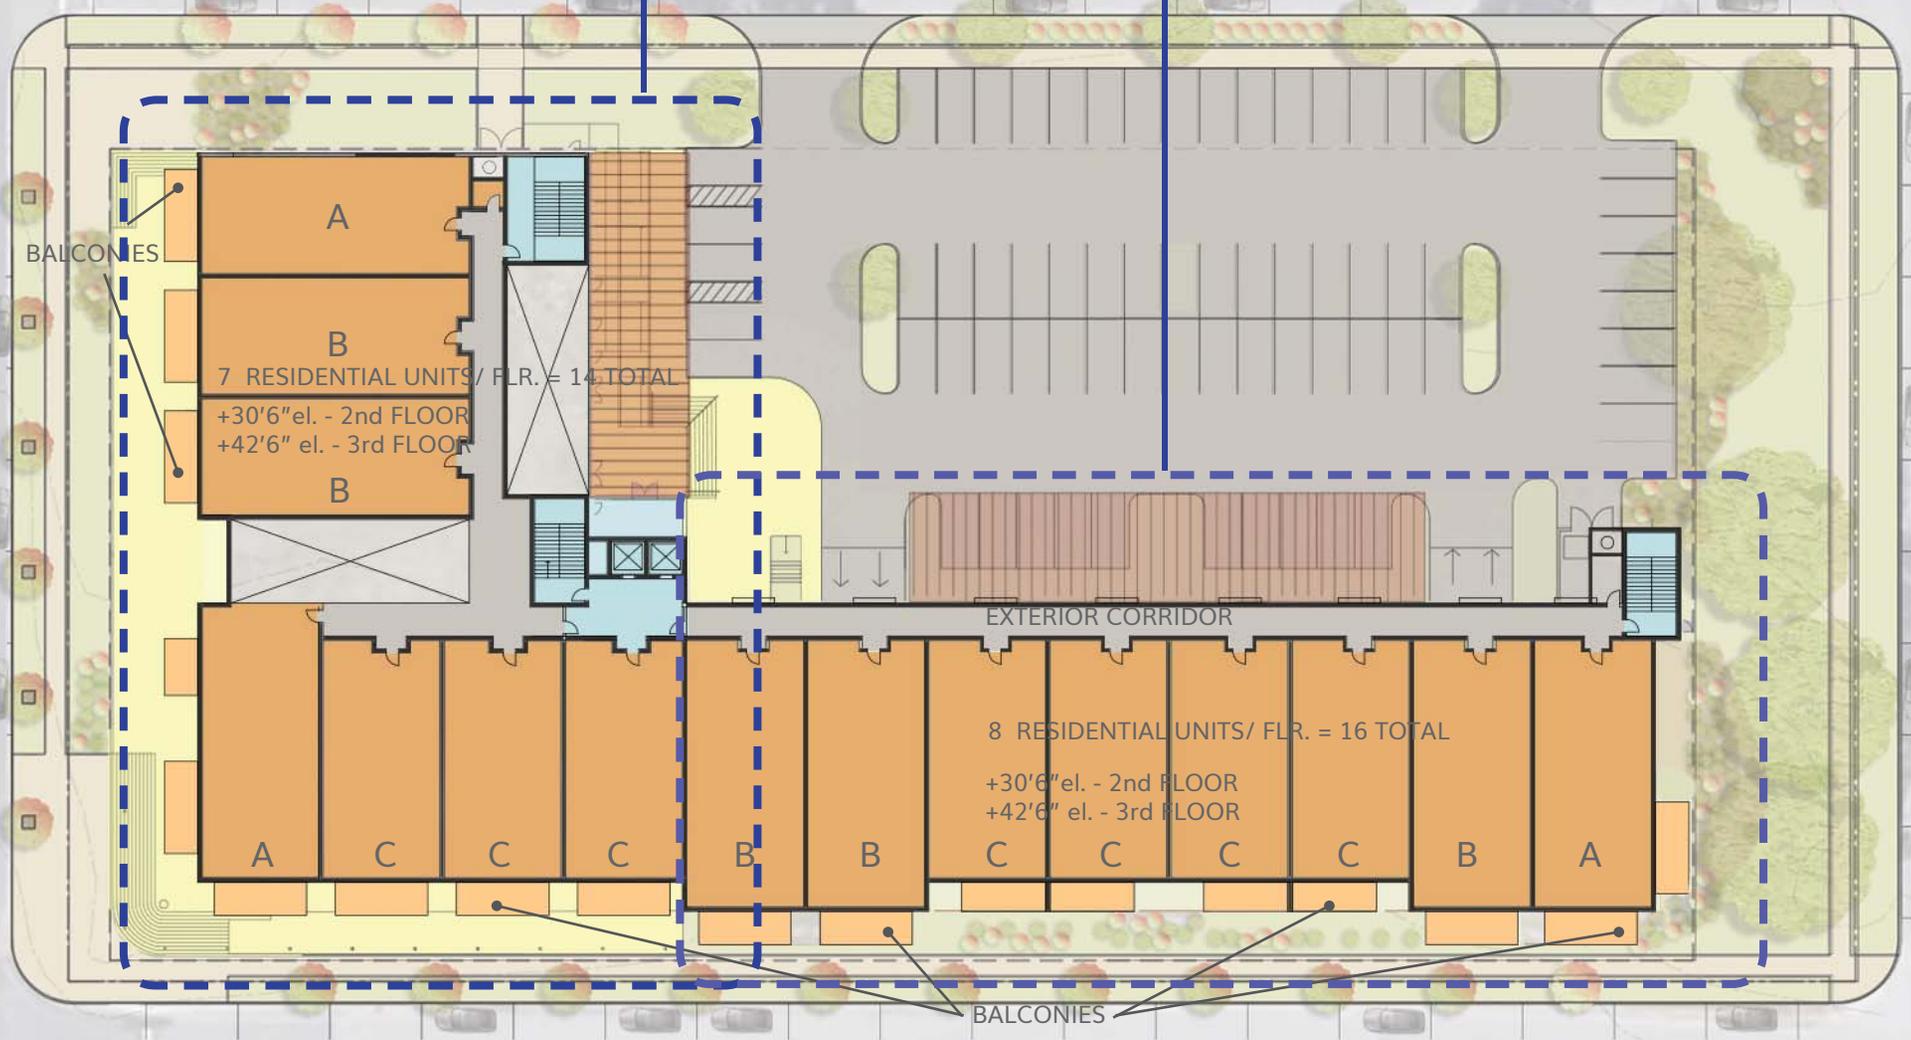

ROMANA STREET ELEVATION



ALUMINUM CANOPY

SINGLE PLY ROOFING

STEEL & ALUMINUM
CANOPY

GREEN WALL

CEMENT BOARD PANELS

ALUMINUM GUARD-
RAILS

ARCHITECTURAL CMU
BLOCK

CEMENT BOARD SIDING

ALUMINUM WINDOWS

ALUMINUM STORE-
FRONT SYSTEM

NOTE: NORTH AND EAST ELEVATION
MATERIALS WILL BE SIMILAR EX-
CEPT METAL ROOFING AND STUCCO
FINISHES MAY BE INCLUDED IN THE
PALETTE

88'-0"

9TH AVENUE ELEVATION



ALUMINUM CANOPY

SINGLE PLY ROOFING

ALUMINUM WINDOWS

CEMENT BOARD SIDING

CEMENT BOARD PANELS

ARCHITECTURAL CMU
BLOCK

STEEL COLUMNS

NOTE: NORTH AND EAST ELEVATION
MATERIALS WILL BE SIMILAR EX-
CEPT METAL ROOFING AND STUCCO
FINISHES MAY BE INCLUDED IN THE
PALETTE