




SITE PLAN
Scale = 1/32" = 1'-0"

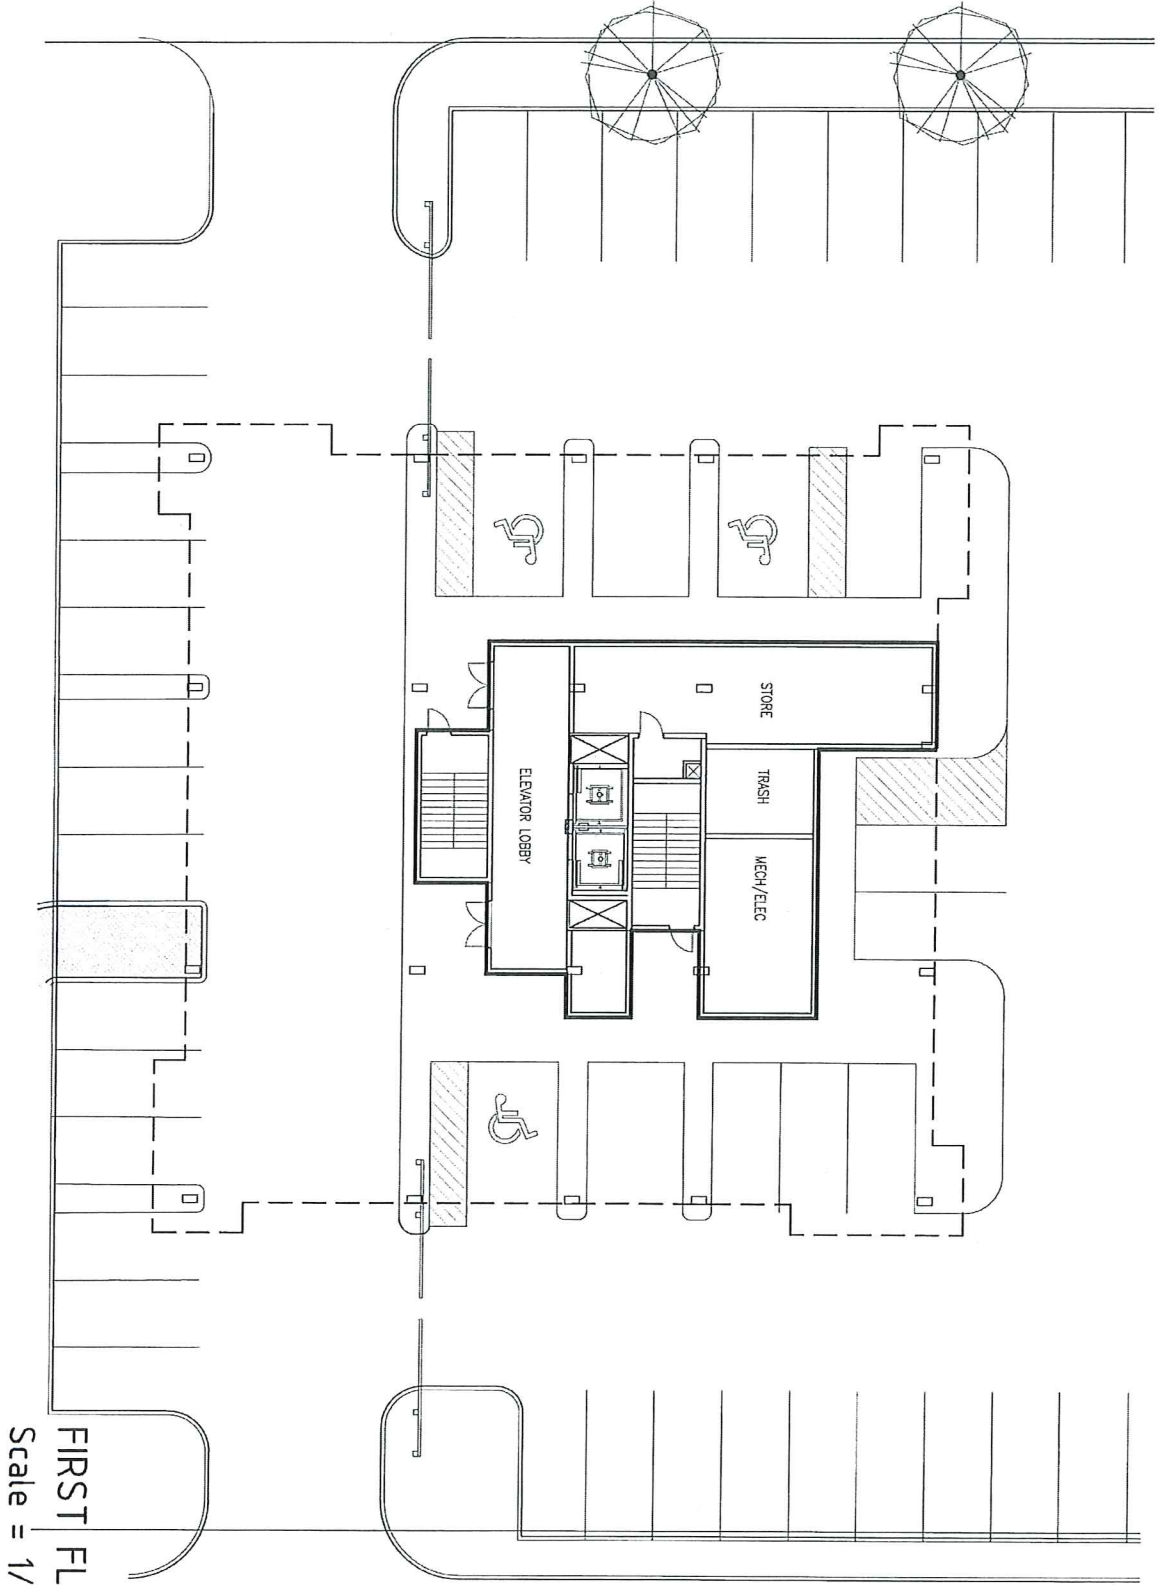


FIRST FLOOR PLAN
Scale = 1/16" = 1'-0"

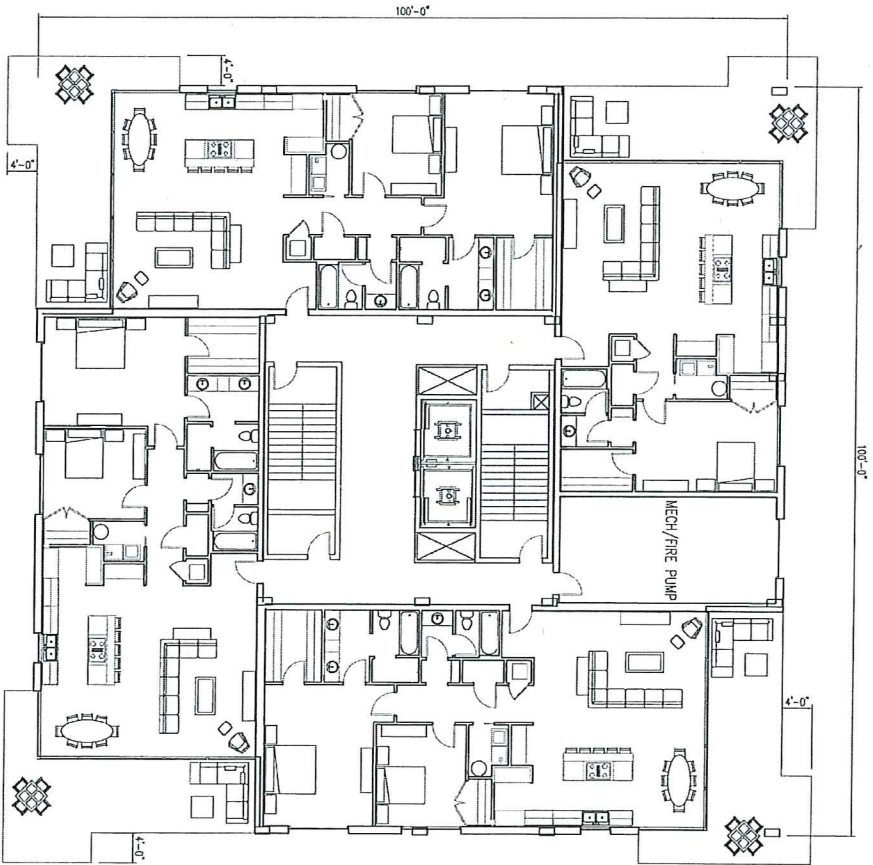

SECOND FLOOR PLAN
Scale = 1/16"=1'-0"

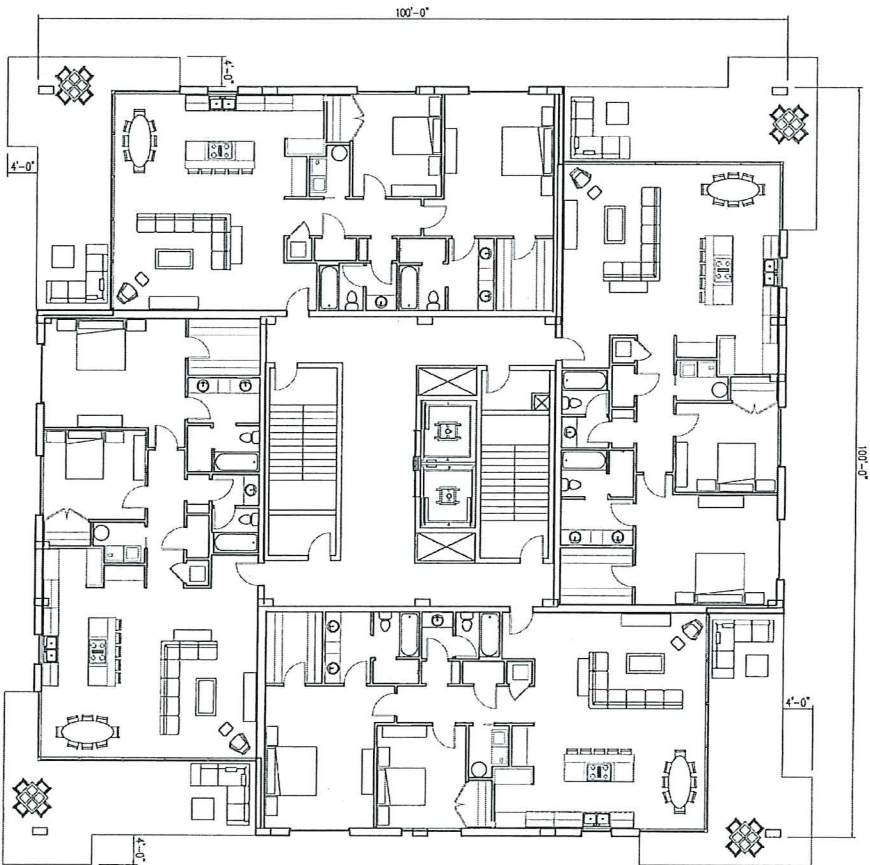

TYPICAL FLOOR PLAN
 (Floors 3 thru 8)
 Scale = 1/16"=1'-0"

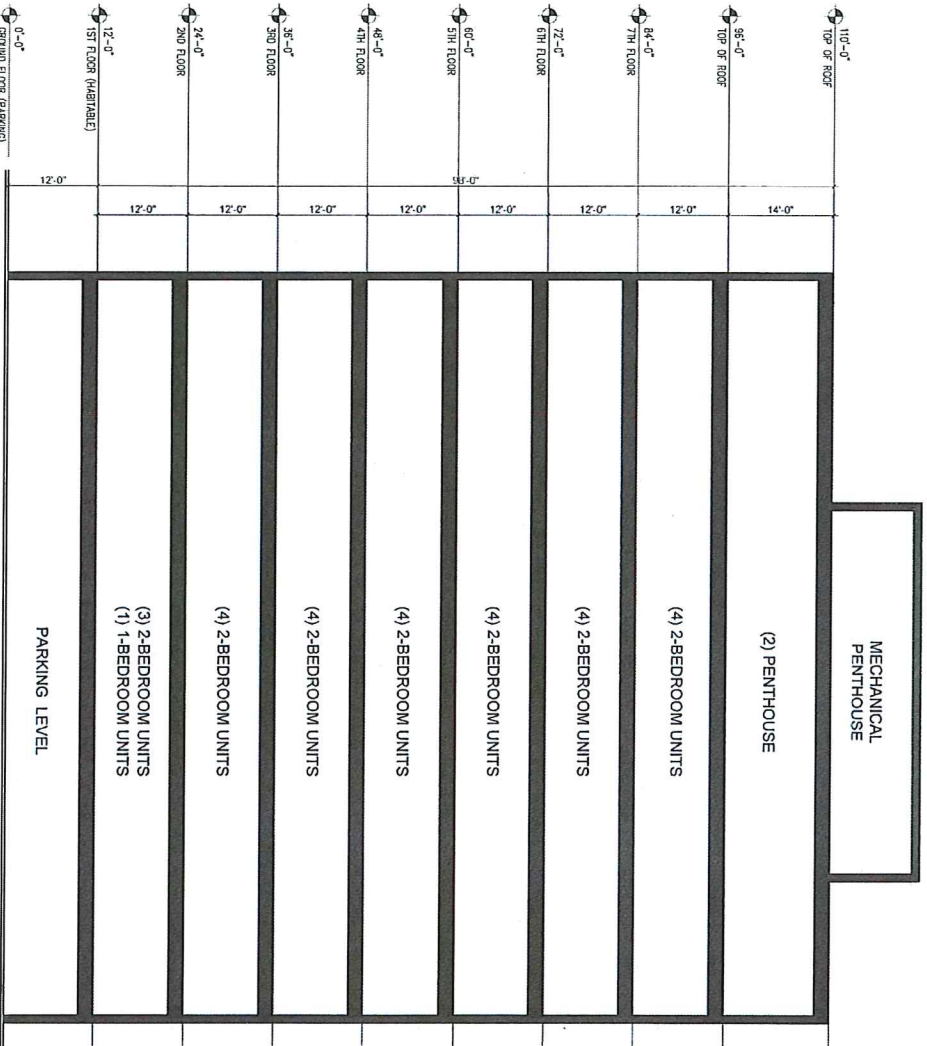

BUILDING SECTION
Scale = 1/16"=1'-0"

FLOOR	PARKING (63 spaces)	1-BEDROOM	2-BEDROOM	PENTHOUSE	UNITS/FLOOR
GROUND		1	3		4
2			4		4
3			4		4
4			4		4
5			4		4
6			4		4
7			4		4
8			4		4
9				2	2
TOTAL UNITS					30 UNITS