
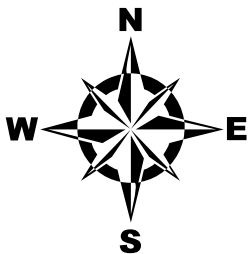


2022 SIDEWALK PROJECT PH:V

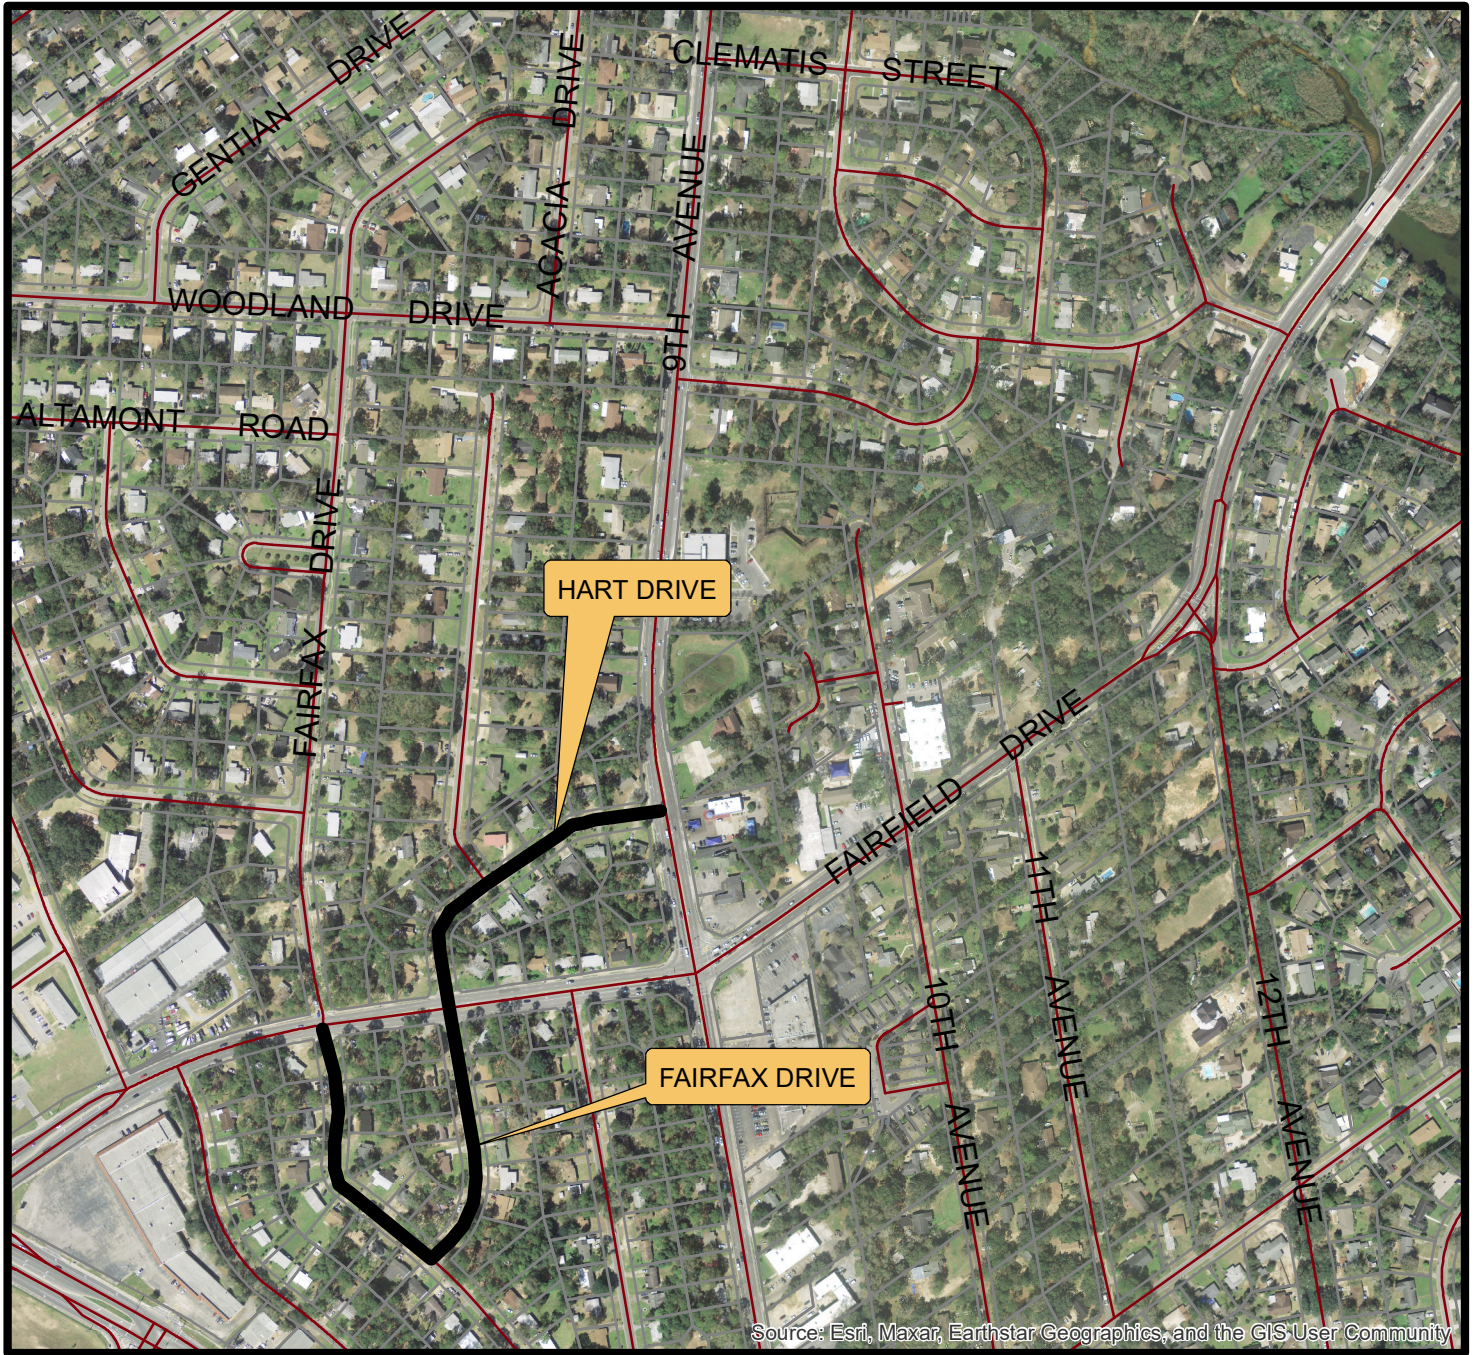

PENSACOLA

THE UPSIDE *of* FLORIDA

**DEPARTMENT OF PUBLIC WORKS AND FACILITIES
ENGINEERING AND CONSTRUCTION SERVICES DIVISION**