



City of
Pensacola
*America's First Settlement
And Most Historic City*

**Architectural Review Board Application
Full Board Review**

Application Date: 8-24-2022

Project Address: 118 S. Palafox Place

Applicant: Saenger Theatre

Applicant's Address: 22 E. Intendencia St.

Email: jsharp@cityofpensacola.com **Phone:** (850)595-3882

Property Owner: City of Pensacola

District: ☐ PHD ☐ NHPD ☐ OEHPD ☒ PHBD ☐ GCD

(If different from Applicant)

Application is hereby made for the project as described herein:

- ☐ Residential Homestead – \$50.00 hearing fee
- ☒ Commercial/Other Residential – \$250.00 hearing fee

** An application shall be scheduled to be heard once all required materials have been submitted and it is deemed complete by the Secretary to the Board. You will need to include ten (10) copies of the required information. Please see pages 3 – 4 of this application for further instruction and information.*

Project specifics/description:

The City of Pensacola (owner) is requesting ASM Global (manager) install hinged gates in the arcade of the Saenger Theatre.

The gates will be installed in a manner that allows them to remain open during normal business hours and event days.

The gates will only be secured during overnight hours and weekends when no events are scheduled.

I, the undersigned applicant, understand that payment of these fees does not entitle me to approval and that no refund of these fees will be made. I have reviewed the applicable zoning requirements and understand that I must be present on the date of the Architectural Review Board meeting.

Applicant Signature

8-24-2022
Date



OFFICE OF THE MAYOR

August 26, 2022

Mr. Jeffrey Sharp
General Manager
Saenger Theatre
118 S. Palafox St.
Pensacola, FL 32502

Dear Jeffrey,


Per our prior discussions and site visits conducted by you, me and Mayor Robinson, the City of Pensacola, as owner of the Saenger Theatre, would like ASM Global, as our contracted venue manager/operator, to pursue installation of decorative security gates in the front alcove of the theatre in an effort to secure the area and protect it from vandalism, loitering, litter accumulation, and the other myriad issues we have experienced there recently.

Our desire would be for the gate(s) to be functional for security but also decorative and in keeping with the general feel, ambiance and aesthetic of Palafox Street and the theatre itself. Functionally, the gate(s) should be open during regular business hours and during all Saenger Theatre events and closed overnight and on weekends except during event hours.

I know this will require ARB approval. I will plan to attend that meeting in the event any of the ARB members have any questions for the City. Please let me know if there is otherwise anything I can do to assist.

Best Regards,


Amy Miller
Deputy City Administrator
Administration & Enterprises

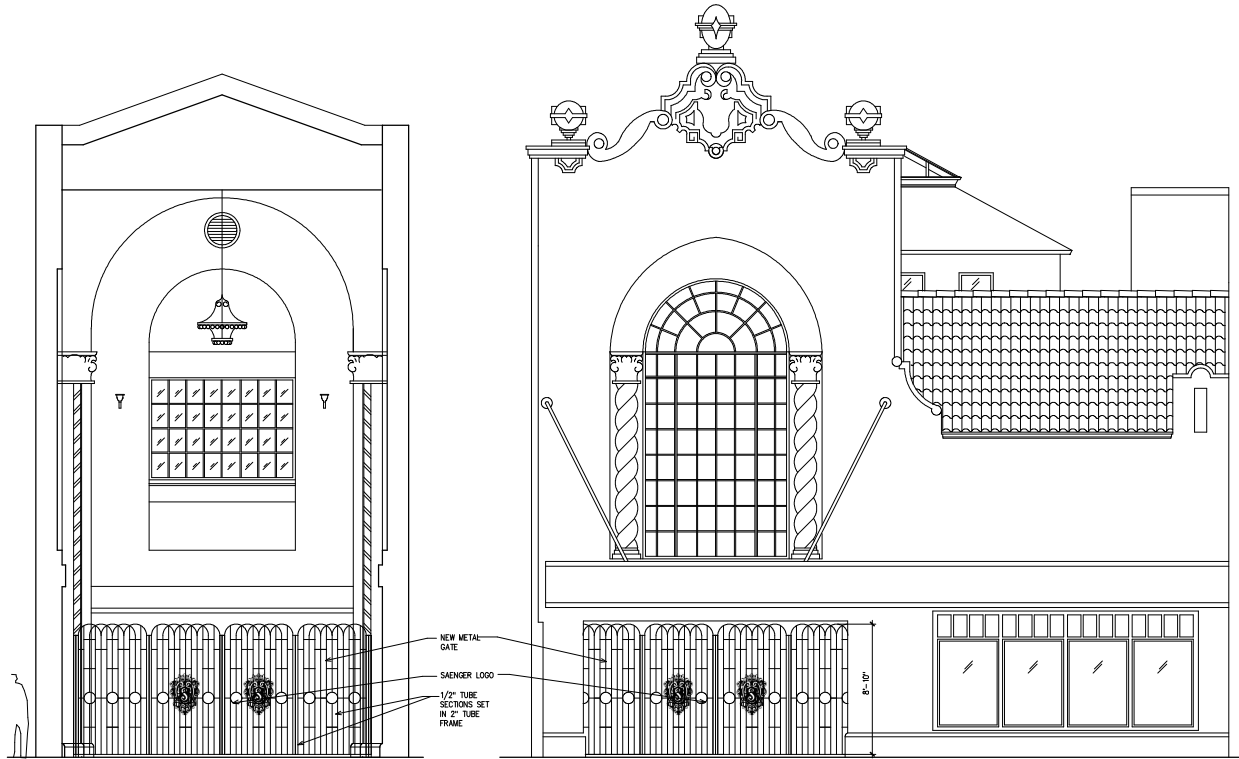

2 SECTION LOOKING WEST
A2 1/4"=1'-0"

1 PALAFOX ST ELEVATION
A2 1/4"=1'-0"

PALAFOX STREET ENTRY PLAN
1/4"=1'-0"

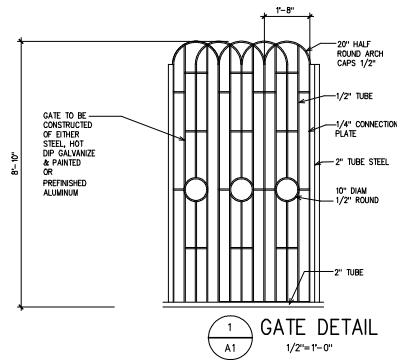

1 GATE DETAIL
A1 1/2"=1'-0"

Project

Saenger Theater
Alcove Gate
Pensacola, Florida

Date:
07-23-22
Project No.
1214

Sheet No.

A2



Google Maps 1101 Canal St

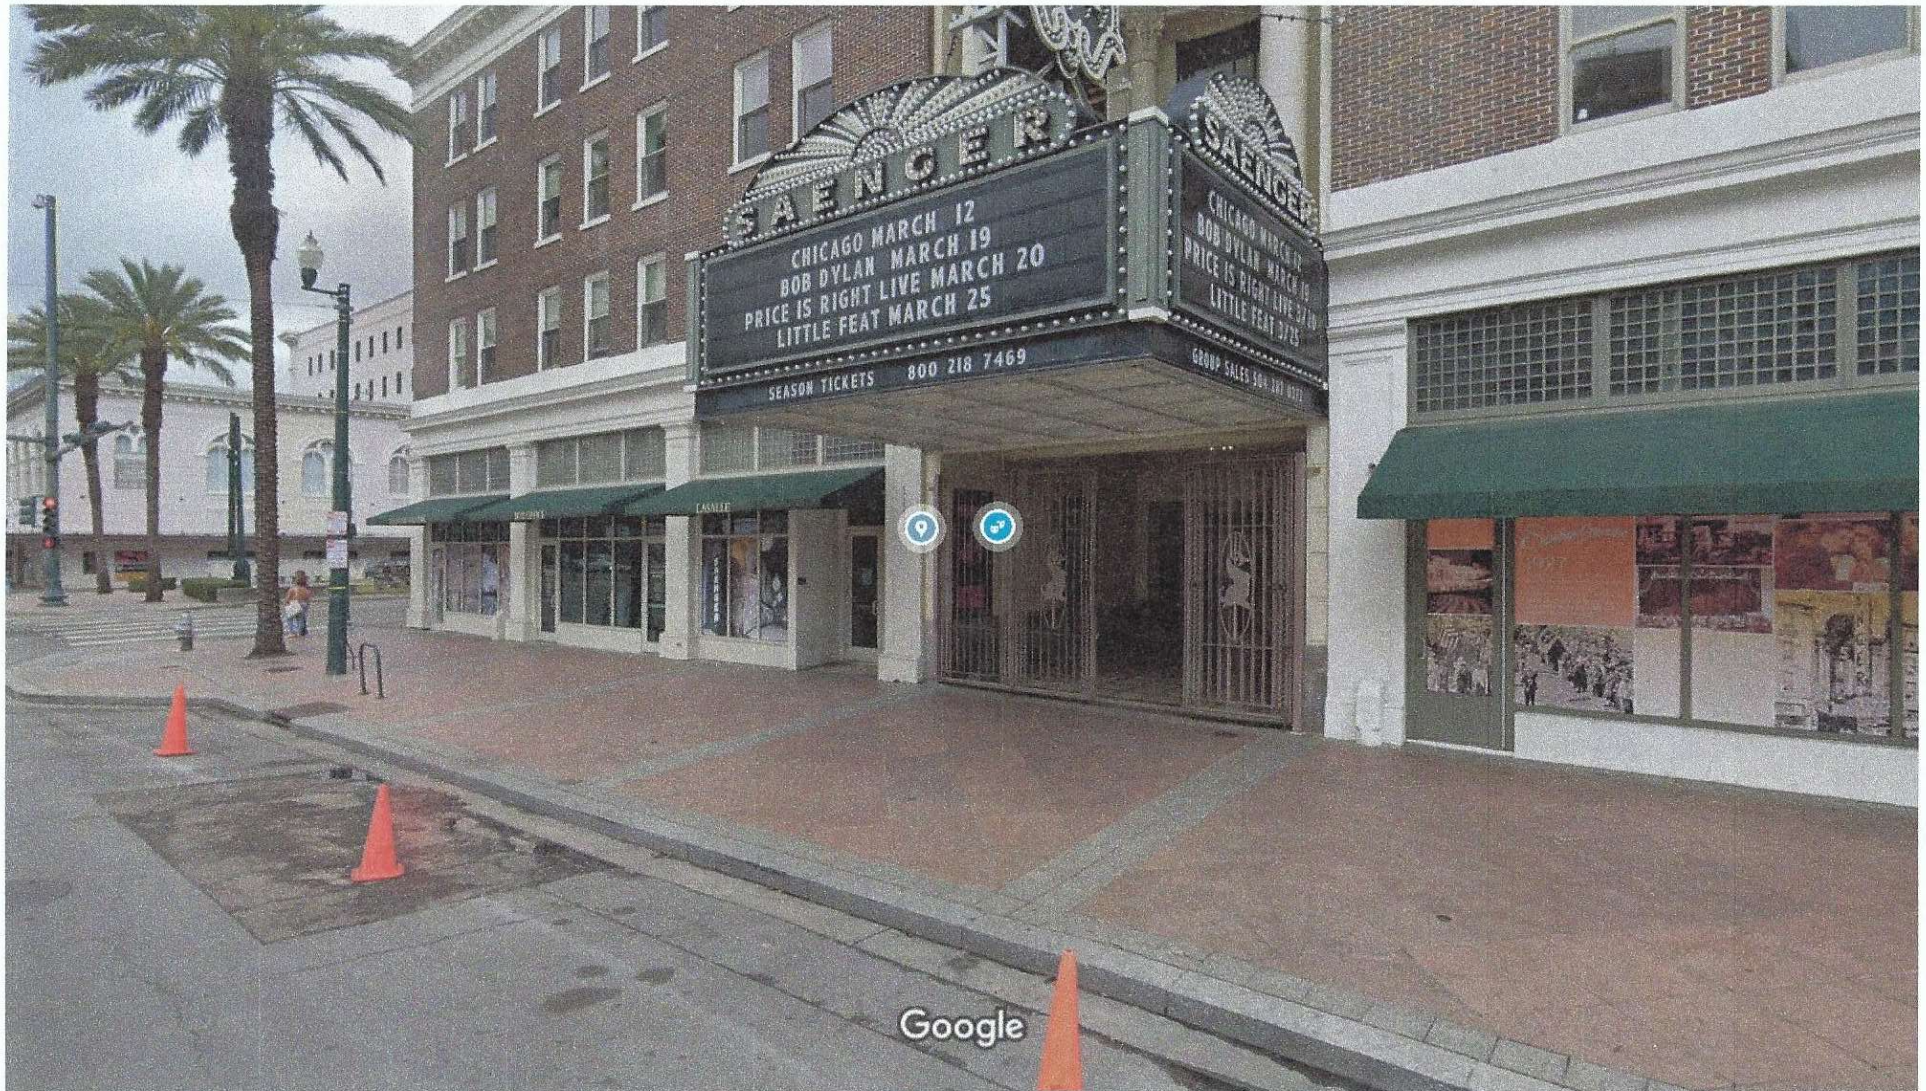


Image capture: Mar 2022 © 2022 Google

New Orleans, Louisiana



Street View - Mar 2022

Google Maps 1101 Canal St



Image capture: Mar 2022 © 2022 Google