

PROPOSED
ORDINANCE NO. _ _

ORDINANCE NO. _____

AN ORDINANCE
TO BE ENTITLED:

AN ORDINANCE REPEALING SECTION 12-2-22 OF THE CODE OF THE CITY OF PENSACOLA, FLORIDA; ELIMINATING THE GOVERNMENTAL CENTER DISTRICT; PROVIDING FOR SEVERABILITY; REPEALING CLAUSE; PROVIDING AN EFFECTIVE DATE.

BE IT ORDAINED BY THE CITY OF PENSACOLA, FLORIDA:

SECTION 1. Section 12-2-22 of the Code of the City of Pensacola, Florida, is hereby repealed as follows:

~~Sec. 12-2-22. - Governmental center district.~~

~~(A) Purpose of district. The purpose for the establishment of this district is to provide the redevelopment of a centralized area for government related land use; and to encourage a coordinated architectural character within the district.~~

~~(B) Procedure for review of plans.~~

~~(1) Submission of plans. Every application for a building permit to erect, construct, renovate and/or alter an exterior of a building, or sign, located or to be located in the district shall be accompanied by plans for the proposed work. As used herein, "plans" shall mean drawings or sketches with sufficient detail to show, as far as they relate to exterior appearance, the architectural design of the building or sign, (both before and after the proposed work is done in the cases of altering, renovating, demolishing or razing a building or structure) including proposed materials, textures and colors, and the plat plan or site layout, including all site improvements or features such as walls, fences, walks, terraces, plantings, accessory buildings, paved areas, signs, lights, awnings, canopies, screening and other appurtenances. Such plans shall be promptly forwarded by the building official to the~~

~~architectural review board. The building official or his designee shall serve as secretary to the board.~~

~~(2) Review and approval by the architectural review board. All such plans shall be subject to review and approval by the architectural review board as established in section 12-13-3 and in accordance with the provisions of section 12-2-10(A)(4)(a) through (c), applicable to the historic zoning districts. The board shall adopt written rules and procedures for abbreviated review for paint colors, minor repairs, emergency repairs and minor deviations in projects already approved by the board. This process may authorize the board to designate one of its members to undertake such abbreviated review without the necessity for review by the entire board, provided, however such abbreviated review process shall require review by the director of the downtown improvement board and the staff of the Historic Pensacola Preservation Board. If agreement cannot be reached as it pertains to an abbreviated review by the board designee, director of the downtown improvement board, Historic Pensacola Preservation Board staff and secretary to the architectural review board then the matter will be referred to the full board for a decision.~~

~~(3) Notification and building permit. Upon receiving the order of the board, the board's secretary shall thereupon notify the applicant of the board's decision. If the board approves the plans, and if all other requirements of the city have been met, the building official shall issue a permit for the proposed building or sign. If the board disapproves the plans, the building official shall not issue such permit. In a case where the board disapproves the plans, the secretary of the board shall furnish the applicant with a copy of the board's written order, and may at the discretion of the board include recommendations for changes necessary to be made before the board will reconsider the plans.~~

~~(4) Failure to review plans. If no action upon plans submitted to the board has been taken at the expiration of thirty-one (31) days from the date of submission of the application for a building permit and required plans to the board, such plans shall be deemed to have been approved, and if all other requirements of the city have been met,~~

~~the building official shall issue a permit for the proposed building or sign.~~

~~(C) Decisions. Every decision of the board, in their review of plans for building or signs located or to be located in the district, shall be in the form of a written order stating the finding of the board, its decision and the reasons therefor. The board may at its discretion make recommendations for changes necessary to be made before the plans will be reconsidered. If recommendations for changes are made by the board, they may be general in scope and compliance with them shall only qualify the plans for reconsideration by the board but compliance with recommendations shall not bind or stop the board from disapproving the plans under reconsideration.~~

~~(a) Proposed plans shall be approved unless the board finds that the proposed erection, construction, renovation and/or alteration is not compatible with the built environment of the governmental center district.~~

~~(b) The board shall not consider interior design or plan. The board shall not exercise any control over land use, such as is governed by the city's zoning ordinance, Chapters 12-2 and 12-3 hereof, or over construction, such as is governed by the city's building codes.~~

~~(c) Plans for proposed new or altered signs shall be approved unless the board finds that the sign is inconsistent with the theme and character of the district, or that such sign does not comply with the requirements of the code or with any of the following provisions:~~

~~1. The board may adopt and promulgate rules and regulations controlling the number and size of signs, their heights and materials, relating such rules to the number of square feet served, frontage, and type of business. Such rules and regulations shall be subject to review and approval by the city council.~~

~~2. Within the governmental center district, roof signs, flashing and/or rotating signs, and signs protruding into or overhanging the public right-of-way are hereby prohibited except as set forth herein.~~

~~3. Signs existing prior to February 22, 1979, may remain until the business for which the sign was erected ceases to do business at that location or~~


~~until the property on which such sign is located is acquired for a public purpose, which ever shall first occur.~~

~~4. On application to the approval of the board, rules relating to the number and size of signs may be waived for grand openings, special sales, going out of business sales, and similar occasions when consistent with the city code.~~

~~(D) Disqualification of member from voting. Any member of the board who shall be employed to design or construct a building or who shall have any proprietary tenancy or personal interest in such building requiring approval of plans by the board shall be disqualified from voting thereon.~~

~~(E) Boundaries of the district. The boundaries of the governmental center district shall be as outlined on Map 12-2.2.~~

~~(Ord. No. 45-96, § 5, 9-12-96)~~

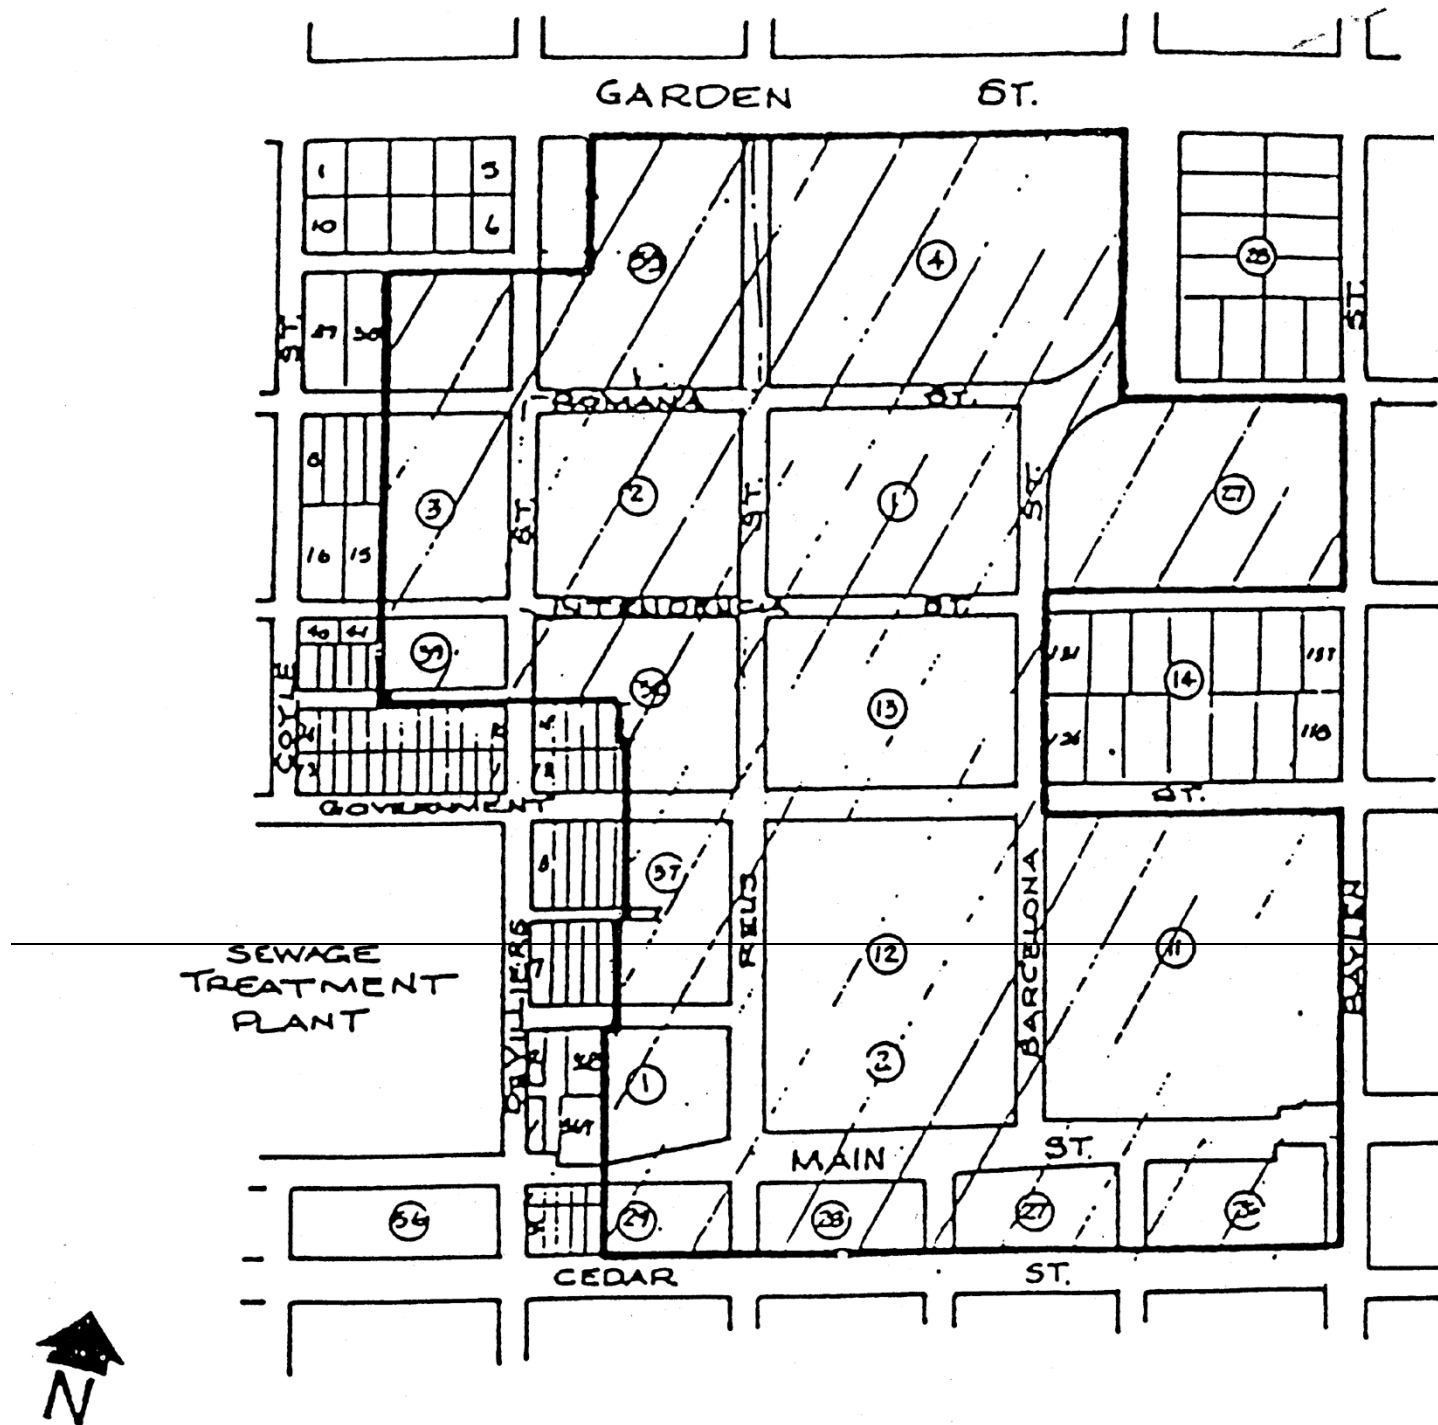

DEC 1978

SCALE: 1"=400'

SECTION 2. All ordinances or parts of ordinances in conflict herewith are hereby repealed to the extent of such conflict.

SECTION 3. This ordinance shall become effective on the fifth business day after adoption, unless otherwise provided pursuant to Section 4.03(d) of the City Charter of the City of Pensacola.

Passed: _____

Approved: _____
President of City Council

Attest:

City Clerk