


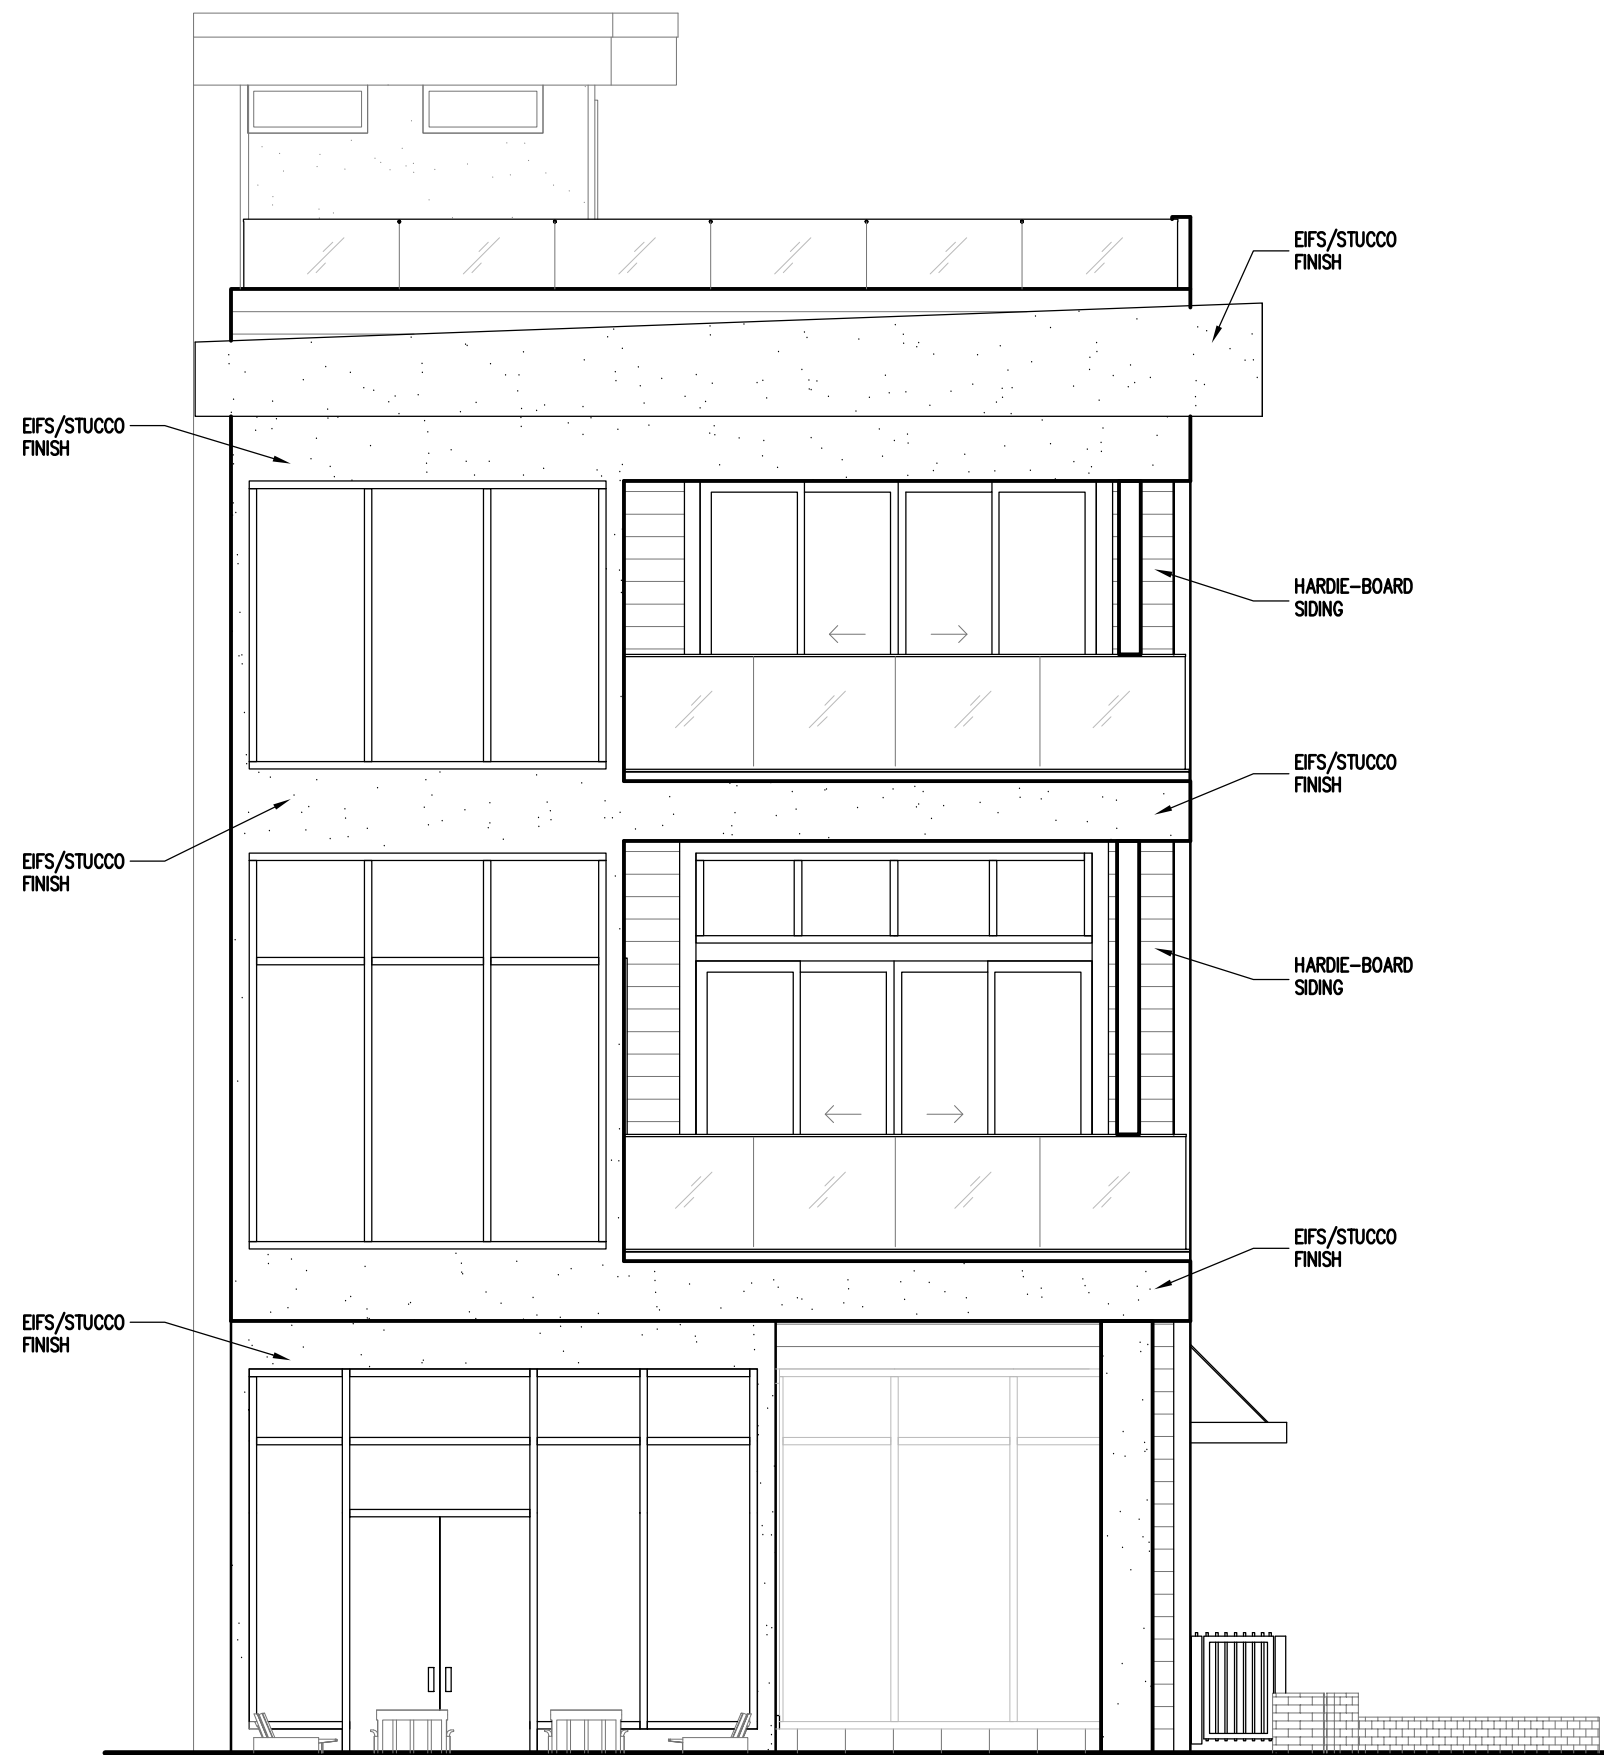

ALTERNATE EAST ELEVATION



ALTERNATE SOUTH ELEVATION