

FOR OFFICE USE ONLY

Meeting Date \_\_\_\_\_

Agenda No. \_\_\_\_\_

Approved by: \_\_\_\_\_

APPLICATION TO: ARCHITECTURAL REVIEW BOARD  
CITY OF PENSACOLA  
P.O. BOX 12910  
PENSACOLA, FL 32521-0053

DATE OF APPLICATION: \_\_\_\_\_ October 28, 2021 \_\_\_\_\_

ADDRESS OF PROJECT:  
\_\_\_\_\_ 18 North Palafox Street Pensacola, FL 32502 \_\_\_\_\_

Application is hereby made for project as described herein:

Replacement of existing front doors with new front doors.

ATTACH REQUIRED ADDITIONAL INFORMATION

"The City of Pensacola adheres to the Americans with Disabilities Act and will make reasonable modifications for access to City services, programs, and activities. Please call 435-1600 for further information. Requests must be made at least 48 hours in advance of the event in order to allow the City time to provide the requested services."

NAME & MAILING ADDRESS OF PETITIONER:

Danny Grundhoefer  
400 West Romana Street  
Pensacola, FL 32502



SIGNATURE OF OWNER'S REP

850-433-5575

TELEPHONE NUMBER

October 28, 2021

DATE

TELEPHONE # 850-433-5575

DATE APPLICATION RECEIVED: \_\_\_\_\_ RECEIPT NO. \_\_\_\_\_

# Rex Theater Door Replacement

18 N. Palafox Street  
Pensacola, FL

Intent: To provide more light and view inside the entrance, while maintaining historical character.  
Proposal: Replace the (4) existing wood and glass doors (2 pair) with new aluminum and glass doors.


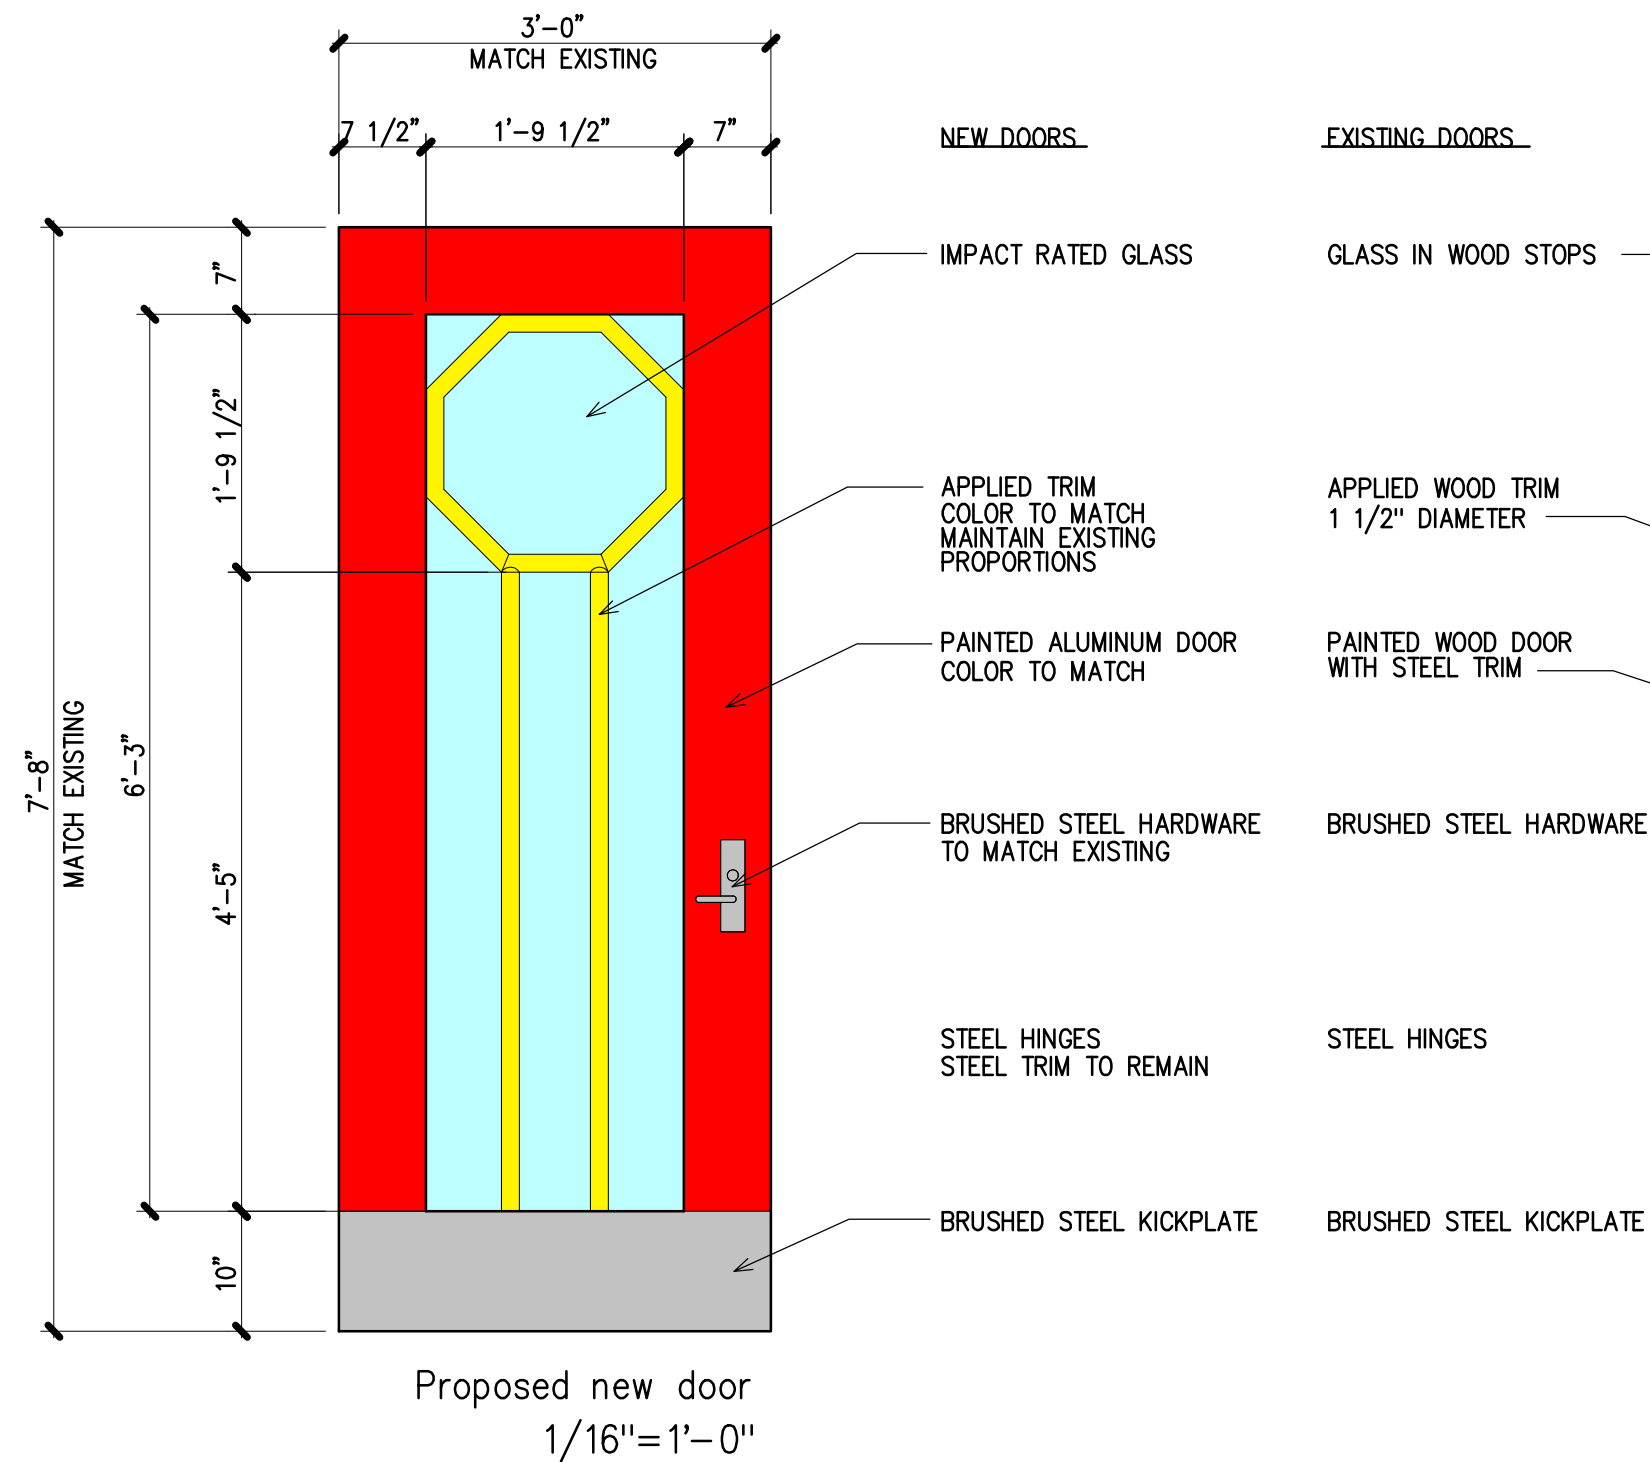


Photo of Existing Door



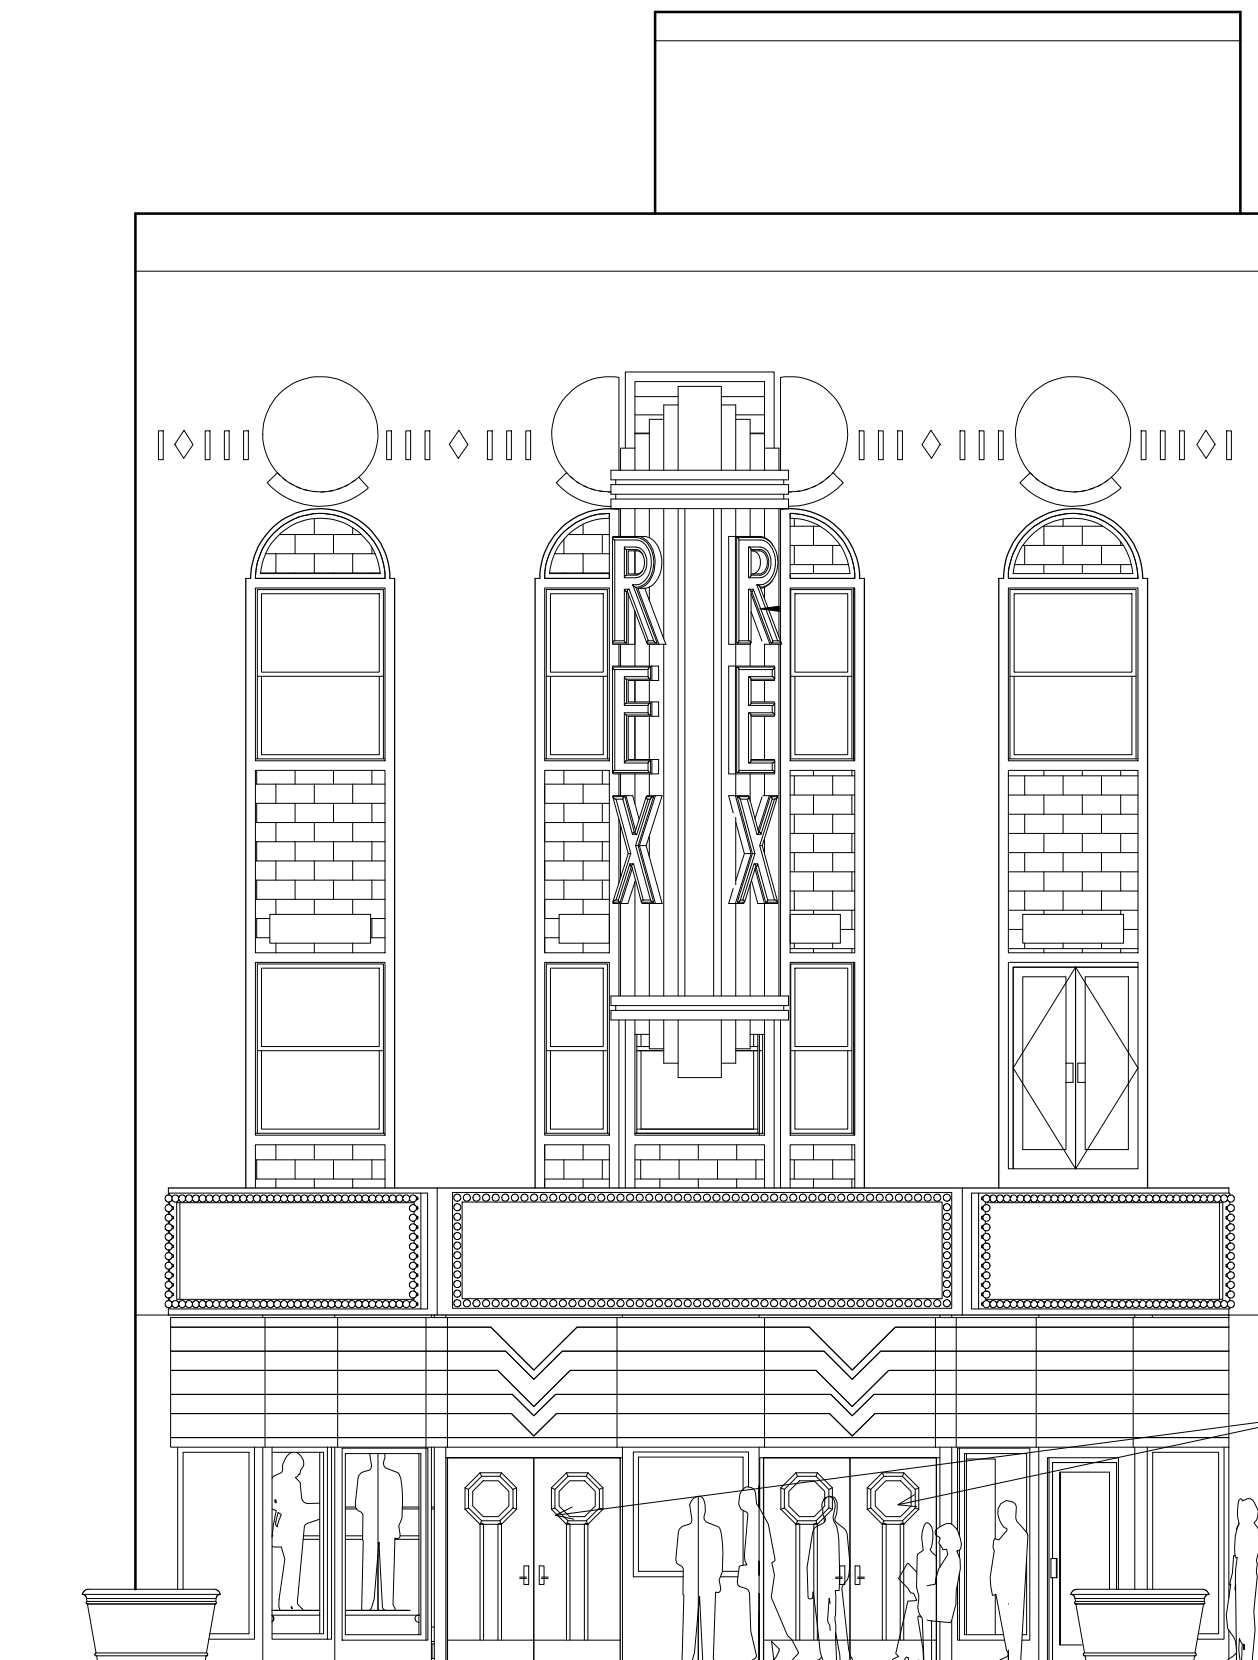

West Elevation

05 - Roof  
44' - 6"

04 - Third Floor  
28' - 6"

03 - Second Floor  
15' - 6"

REPLACE EXISTING DOORS  
WITH NEW PAINTED  
ALUMINUM DOORS

01 - First Floor  
0' - 0"



Showing context of other doors and windows



Showing full entrance