

FLORIDA RESTORATION PLAN GRANT FUNDING

Florida Fish and Wildlife Conservation Commission
Natural Resources Damage Assessment Funding
Deepwater Horizon MC 252



FISHING TOURNAMENT MARINA AND KAYAK FISHING TRAIL PROJECTS

- #117 Sanders Beach Park
Addition/Restoration \$16,579,040
Cypress Boyz
- #1652 Sanders Beach Regional
Stormwater Pond/Park \$3,747,212 City
of Pensacola
- #1565 As above \$2,999,212
- #1095 Sanders Beach Habitat
Restoration \$6,000,000 FDEP
- BIG Grant \$1.2M then \$2.2M
- #1861 Kayak Fishing Trailhead Project
\$1,087,000 City of Pensacola
- #1047 Fishing Tournament Marina Project
\$2,500,000 City of Pensacola
- #1860 Fishermans Walk \$1,545,600
- #1862 Anglers Bait Shop \$750,00
- #1572 Boat Ramps Repair \$675,000



FISHING TOURNAMENT MARINA


5/21/2014 10:29 AM 3808752 [1047 Construction Cost Estimate -- CMPA Marina.pdf](#)
5/21/2014 10:29 AM 6053073 [1047 Environmental Resource Permit Application.pdf](#)
5/21/2014 10:30 AM 2587062 [1047 FDEP Environmental Resource Permit.PDF](#)
5/21/2014 10:28 AM 2041046 [1047 Project Submittal Form.pdf](#)
7/11/2016 2:06 PM 3734574 [1047 UPDATE Community Maritime Park Marina \(#1047\) - Attachments.pdf](#)
7/11/2016 2:05 PM 2042913 [1047 UPDATE Project Submittal Form.pdf](#)
11/8/2019 2:24 PM 8433587 [1047 Maritime Park and Breakwater.jpg](#)
11/8/2019 2:23 PM 1799163 [1047 Permit CMPA Marina-Breakwater.pdf](#)
11/8/2019 2:22 PM 2104453 [1047 Piling removal.jpg](#)
11/8/2019 2:24 PM 176287 [PSLPensacola 2020 final.pdf](#)




FISHING TOURNAMENT MARINA PROJECT

- Grant Award - \$3,190,502
- Goal: Provide and Enhance Recreational Opportunities to construct infrastructure by:
 - Providing a public day use 48 slip fishing marina;
 - Providing a location to host public and charity fishing tournaments;
 - Providing public access in an area with little or no public marinas
 - Increasing opportunities for fishing, public boating, beach going, education
 - Install a regulation fish weighing station
 - Install environmentally friendly lighting
 - Performance Criteria: public use of constructed amenities to be monitored for 2 years.



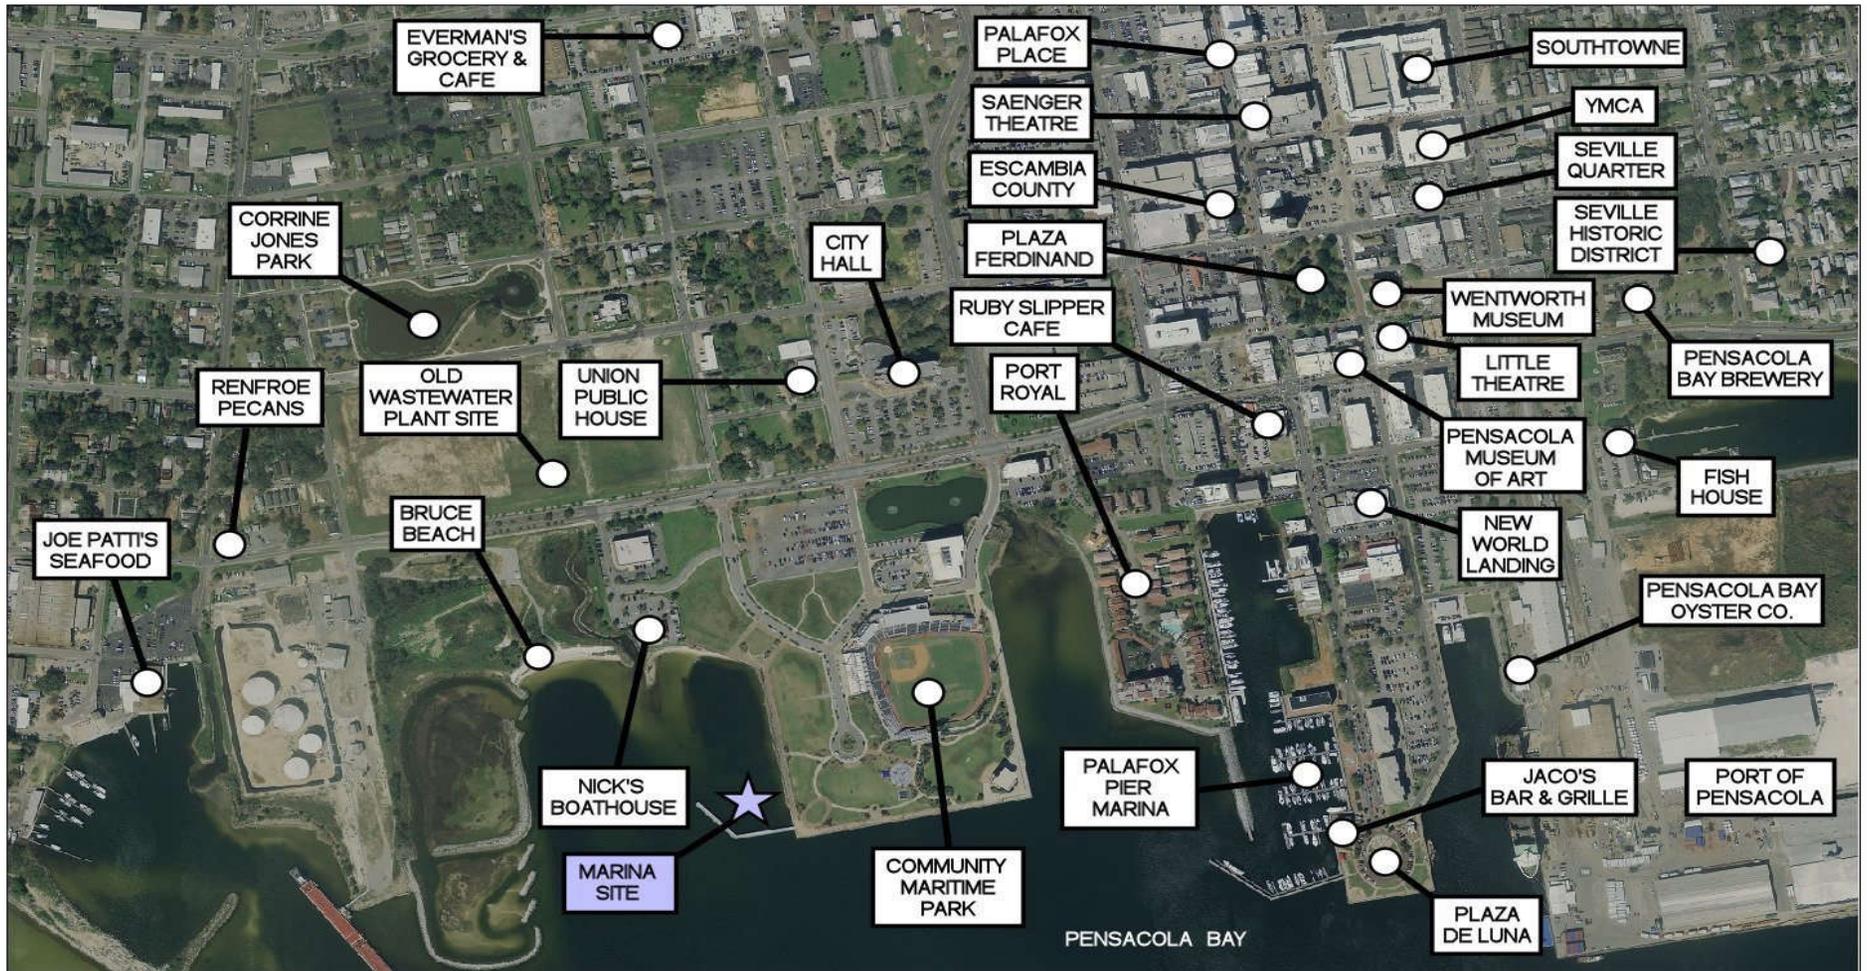

E:\JURY\090\0900113 Marina\0-101 Marina\0-101.dwg, 08/05/2021 - 2:07:10PM, rjg

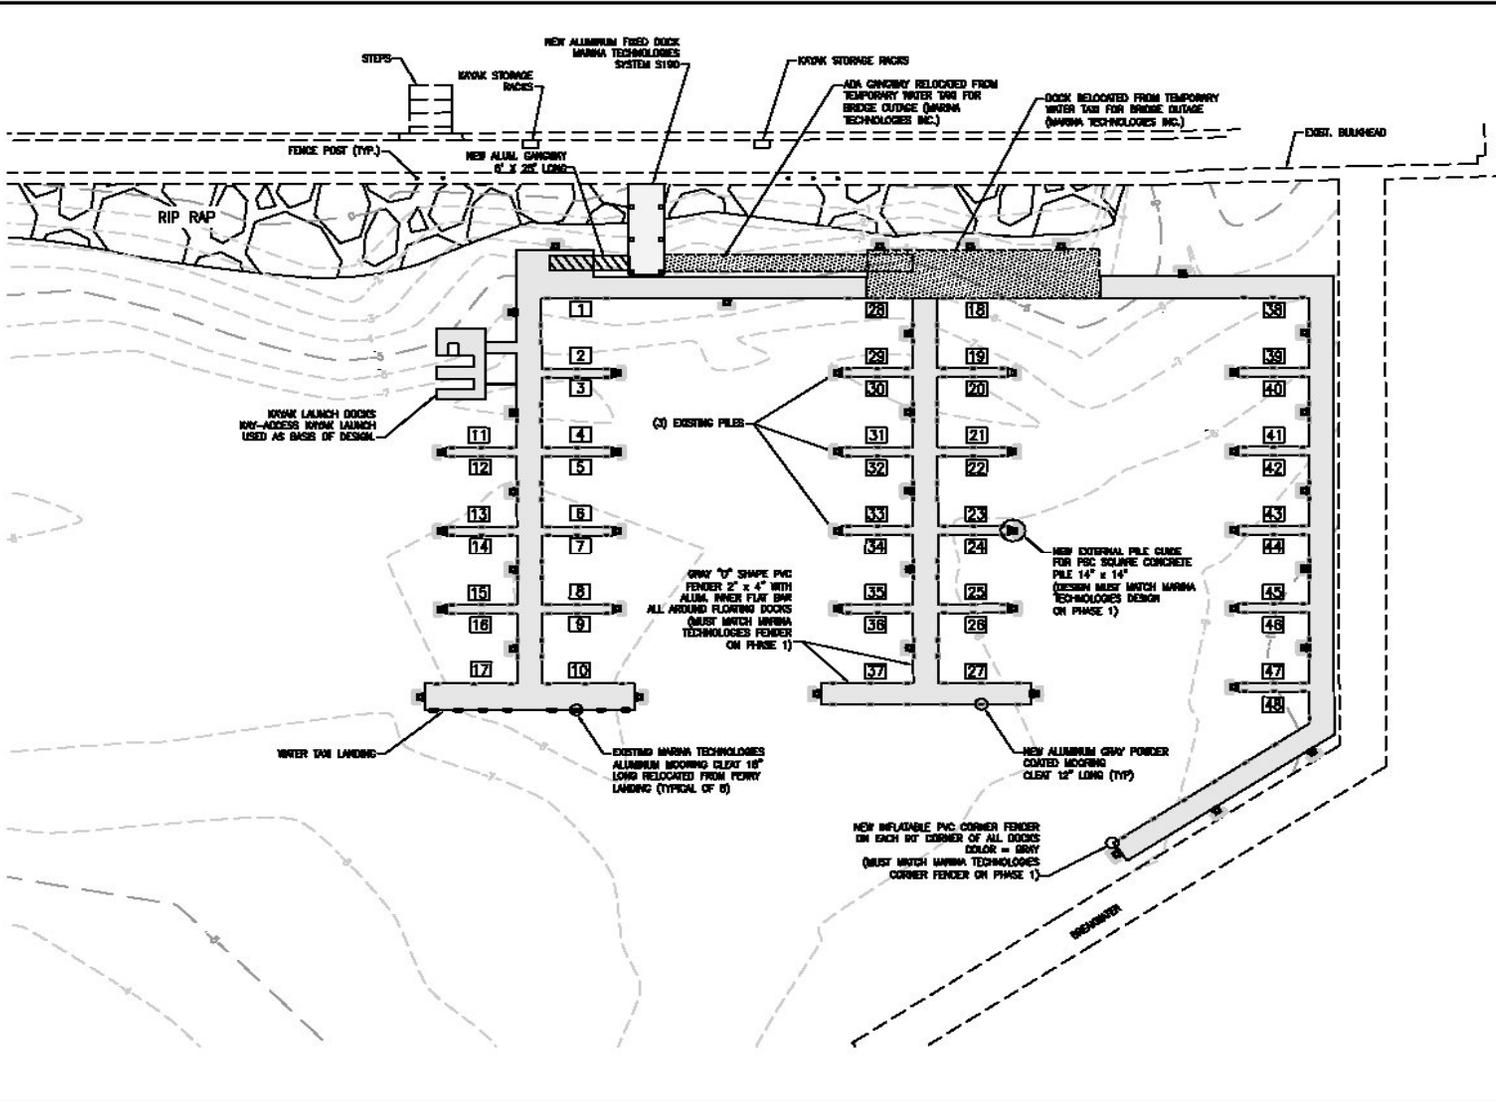

- LEGEND**
- NEW ALUMINUM FLOATING DOCKS
 - NEW ALUMINUM FIXED DOCKS
 - RE-USE DOCKS AND GANTRY
 - NEW GANTRY
 - SLIP NUMBER
 - NEW ALUMINUM EXTERNAL PILE GUIDE 14"
 - NEW ALUMINUM POWDER COATED MOORING CLEAT 12"
 - RE-USE MARINA TECHNOLOGIES ALUMINUM MOORING CLEAT 18"

- NOTES**
1. MARINA TECHNOLOGIES MARINA USED AS BASIS OF DESIGN FOR THE MARINA.
 2. KEY-ACCESS SYSTEM USED AS BASIS OF DESIGN FOR THE KEY-ACCESS LAUNCH.
 3. THE CONTRACTOR SHALL MODIFY/FABRICATE THE EXISTING BAILING TO ALLOW ACCESS TO THE MARINA.






KAYAK & CANOE LAUNCHES

EASY LAUNCH

The easy launch kayak dock system provides a recessed dock section for reduced deck height during loading. The grab bars steady the passenger while the boat cradle positions the kayak close for easy launch and retrieval. Add this kayak launch system to the end of a traditional boat ramp for a multi-purpose dock.




EXPRESS LAUNCH

The Express Launch Kayak dock system is a great option for high traffic areas. While one party launches their kayak or canoe at the recessed decking area, another party can begin the process of placing their boat in the rail system. The rail system of the Express Launch not only provides additional support for the kayaker during launch and retrieval but also the elevated undercarriage of the express launch keeps the boat raised at the loading platform.



VERSI LAUNCH

The Versi Launch system is great for kayaks and canoes as well as a multitude of other small watercraft. This dock system, has holding bays which keep the watercraft still during loading or storage. The Versi Launch can be enhanced with grab rail options, loading platforms, accessories, or ADA lift designs. If your project caters to multiple boat types as well as kayaks and canoes, the Versi Launch may be right for you.

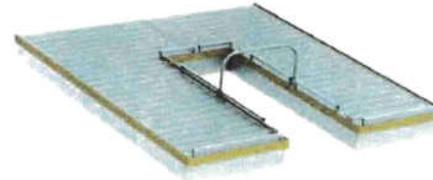


KAYAK FISHING TRAILHEAD PROJECT

- Grant Award - \$1,402,531
- Goal: Provide and Enhance Recreational Opportunities
- Convert Sanders Beach power craft launch to paddle craft, expand parking lot add informational signage
- Provide access at Baars Park for enhanced recreational kayaking and fishing
- Create 9.5-mile kayak fishing trail
- Performance Criteria: Public use of the constructed facilities for 2-year period





Best practices/ conceptual illustration from google search. Needs public input. Concept and design not final for Baars Park.

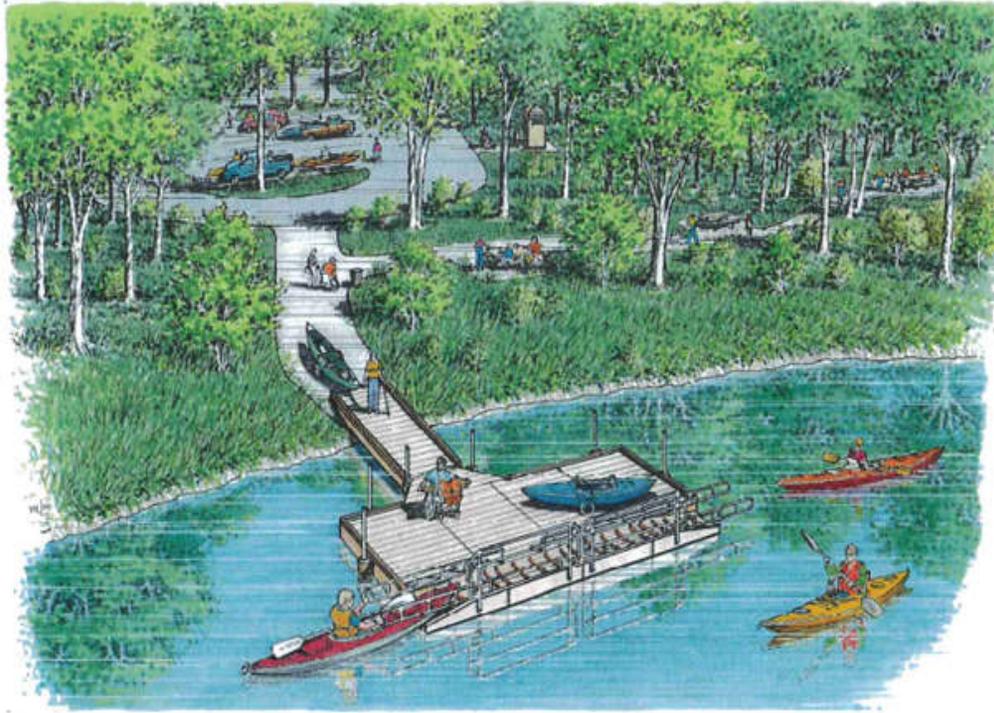

CONCEPT ONLY

