

Williams Brown Inc. General Contractors
801 West Romana Street Pensacola, Florida 32502
Phone: (850) 477-7774 Fax: (850) 477-7713

Project Schedule: East Garden District Road Diet




Date: December 17, 2020

Scope Of Work	Duration/Days	Start	Finish
Phase 1A	21	4/5/2021	4/25/2021
Phase 1B	60	4/19/2021	6/25/2021
Phase 1C	21	4/26/2021	5/16/2021
Phase 1D	21	4/12/2021	5/2/2021
Phase 2A	30	5/3/2021	6/1/2021
Phase 2B	60	6/28/2021	9/2/2021
Phase 3	30	9/6/2021	10/5/2021

Substantial Completion Date: October 5, 2021 (184 calendar days) *

Final Completion Date: October 19, 2021 (198 calendar days) *

*** Note > Project construction phases overlap. Therefore the sum of the days listed by phase exceeds the total number of project calendar days.**

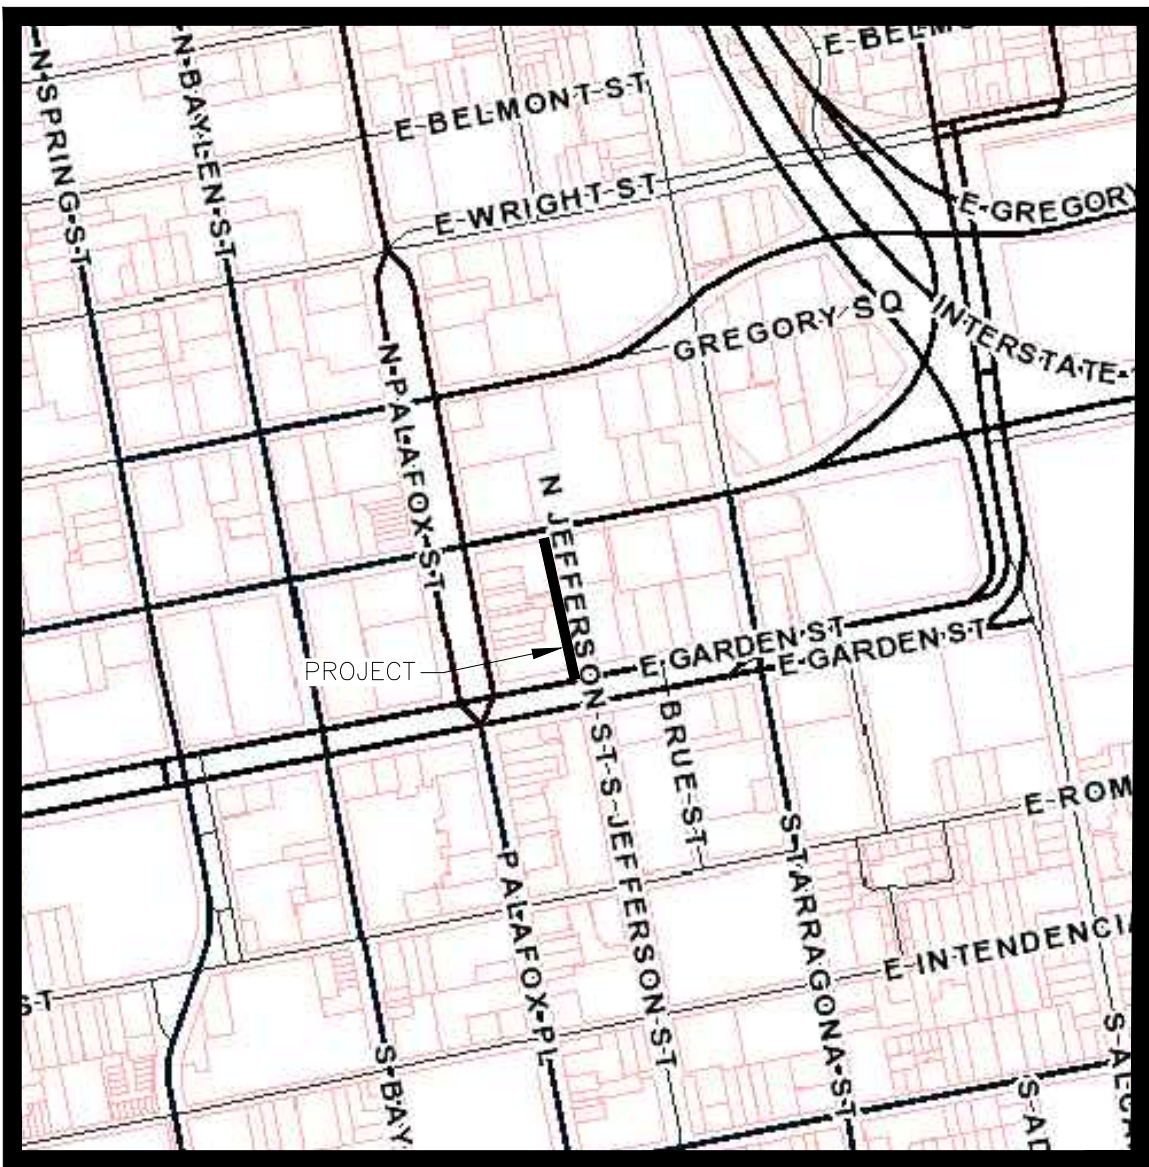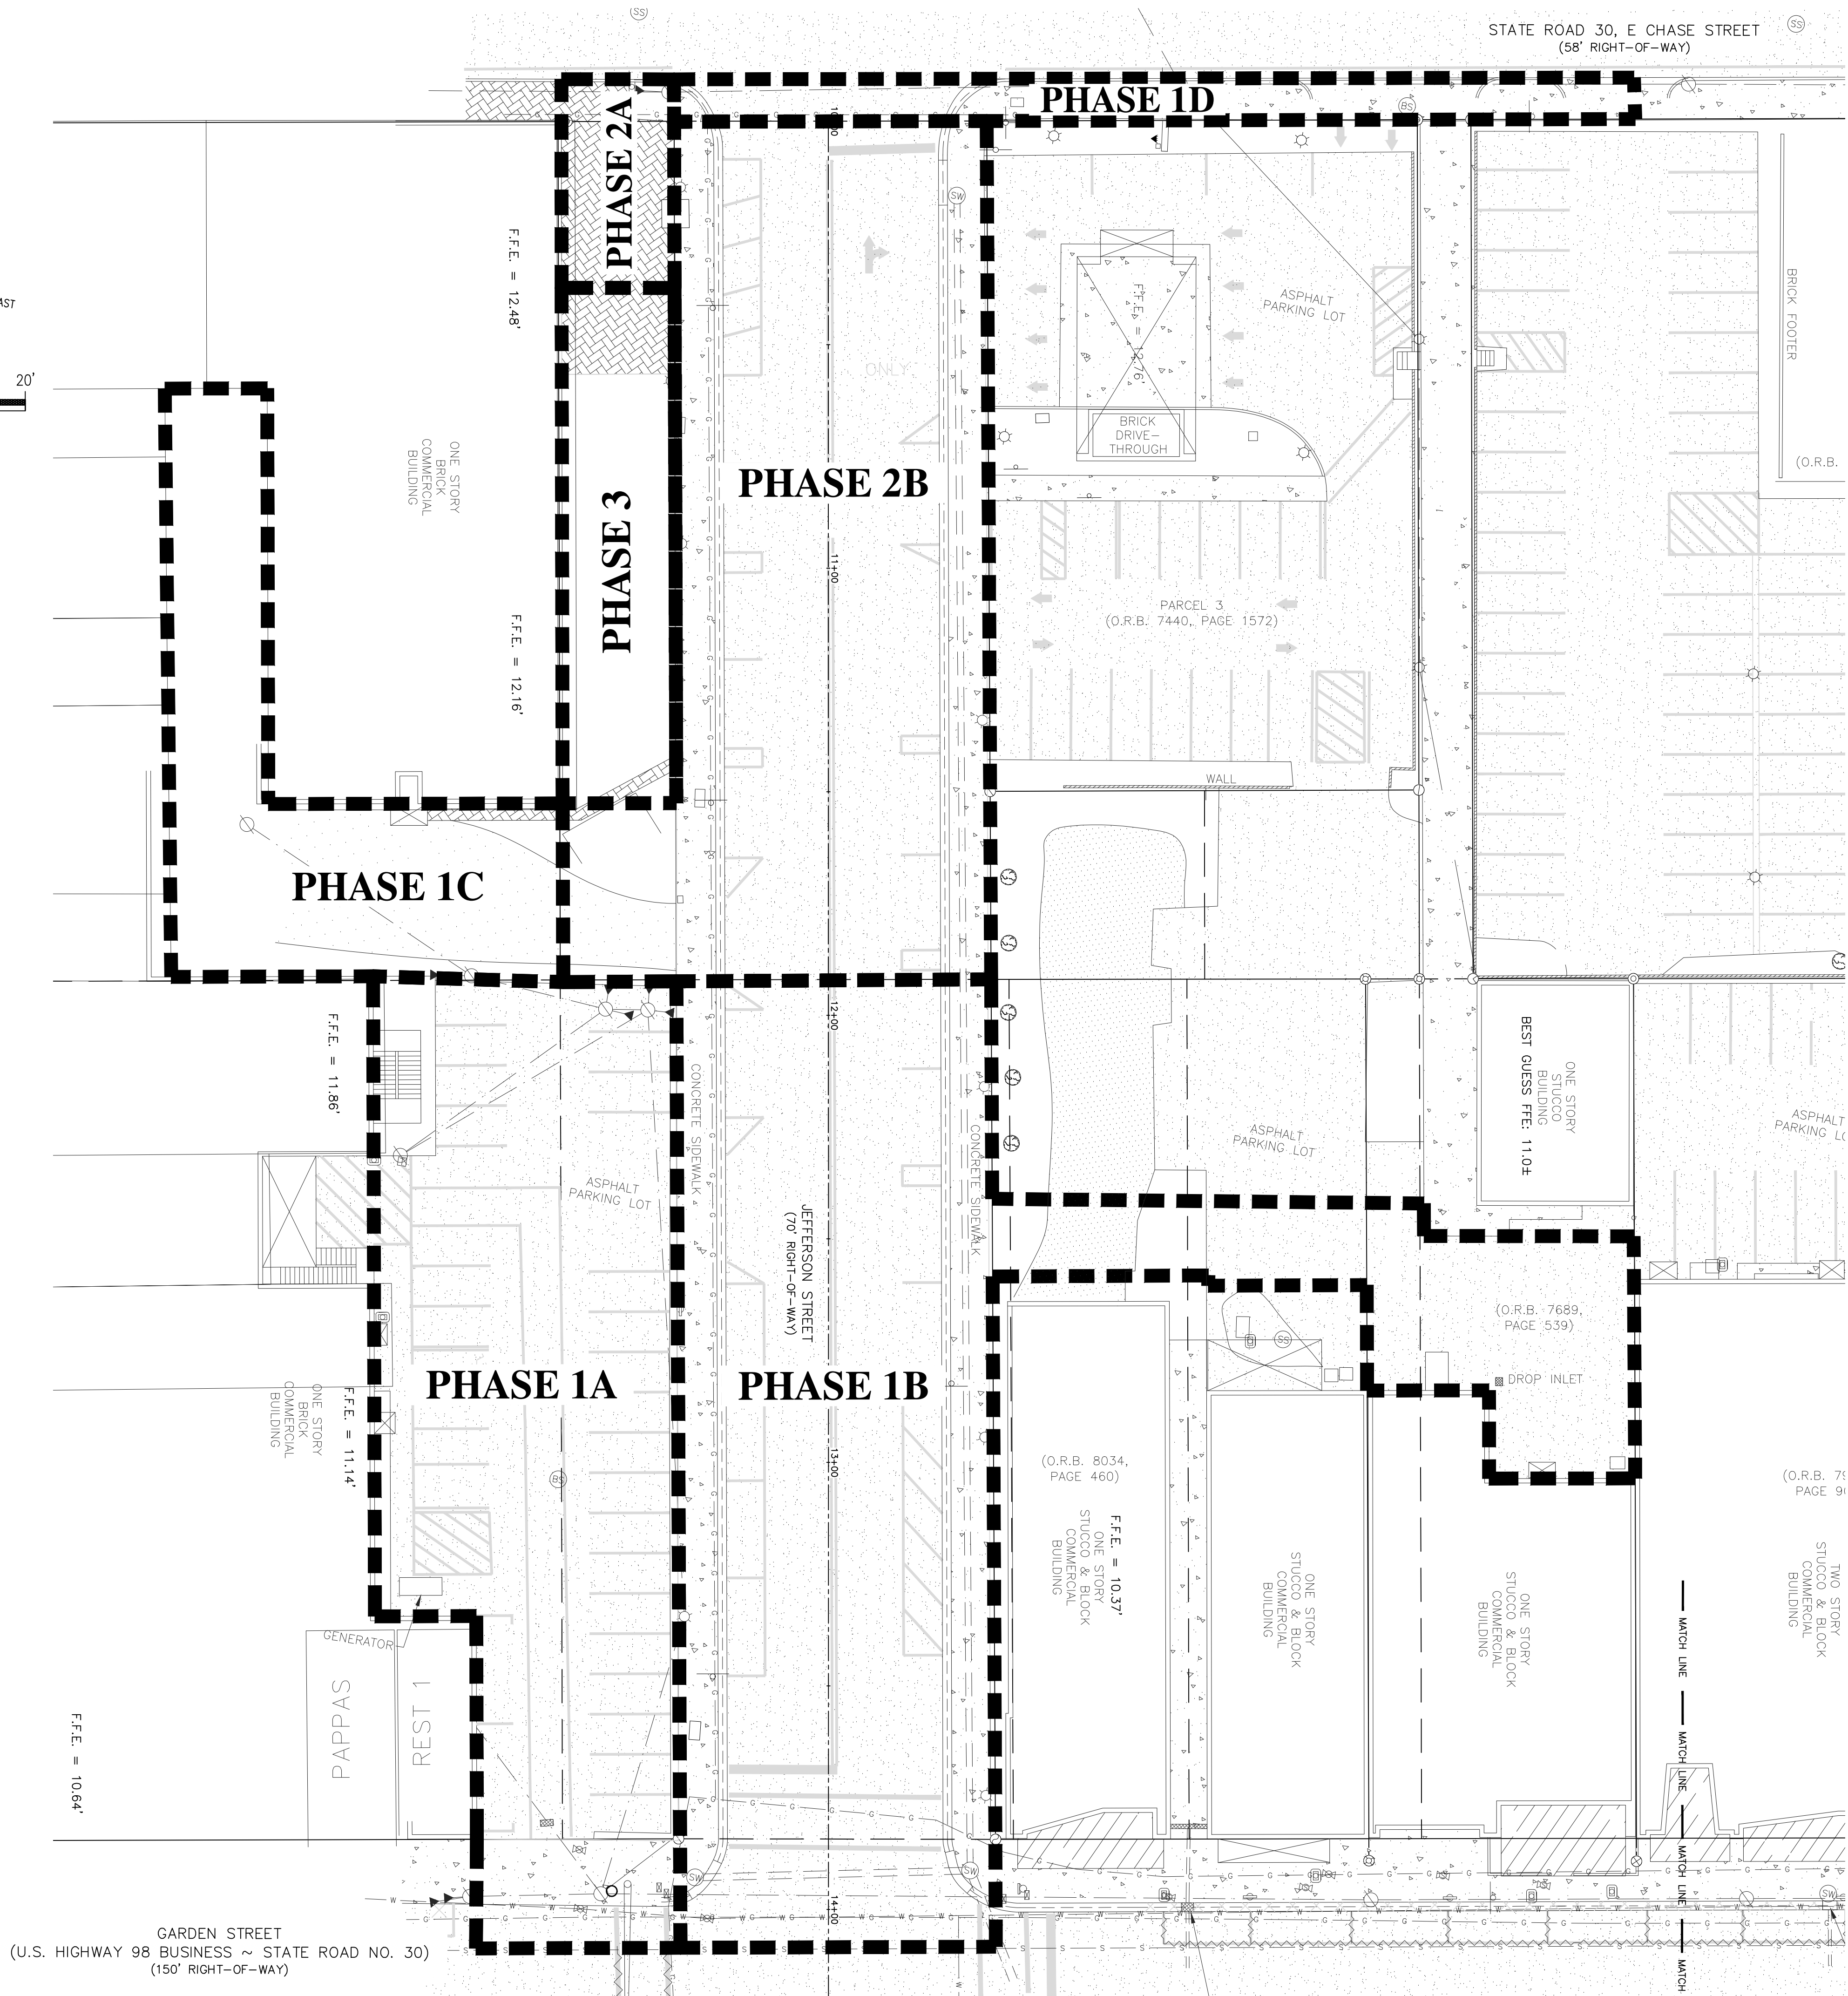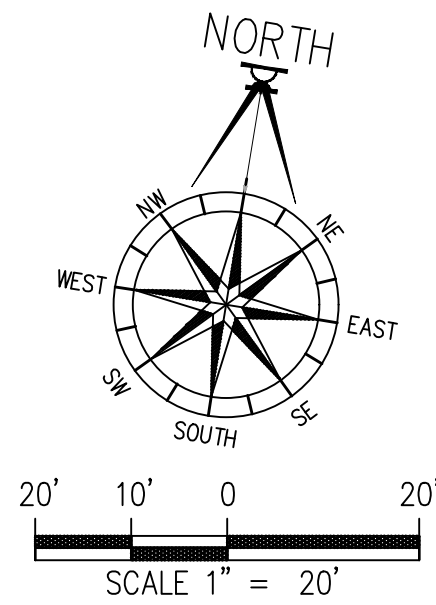

VICINITY MAP
(NOT TO SCALE)

DAVID W. FITZPATRICK
PROFESSIONAL ENGINEER, P.A.
BOARD OF PROFESSIONAL REGULATION #0008423
10250 NORTH PALAFOX STREET
HOUSTON, TEXAS 77036
PH: (850)476-8677 FAX: (850)476-7708

EGD - JEFFERSON STREET
PHASING PLAN

NUMBER	REVISION	DATE

DRAWN BY:
A. BURKETT
DESIGNED BY:
D. FITZPATRICK
SIGNATURE & SEAL

DATE:
PROJECT NUMBER 19-007
PLOT DATE 12/15/20