


DESCRIPTION:
 © COPYRIGHT 2016. RIGHTS RESERVED. DO NOT REPRODUCE WITHOUT WRITTEN PERMISSION OF JAMES C. BOZEMAN, OR TODAY'S HOMES OF NORTHWEST FLORIDA, INC. VERIFY DIMENSIONS BEFORE CONSTRUCTION. DESIGNER IS NOT RESPONSIBLE FOR ANY CHANGES TO ORIGINAL DESIGNS.

DRAWN BY:	DATE:
SCALE:	SHEET NUMBER:
DRAWING NO.:	

Today's Homes of Northwest Florida, Inc.
 DESIGNER: JAMES C. BOZEMAN
 101 S. ALCANTAZA ST., PENSACOLA, FL 32502
 (850)-432-3510 FAX: 434-2375

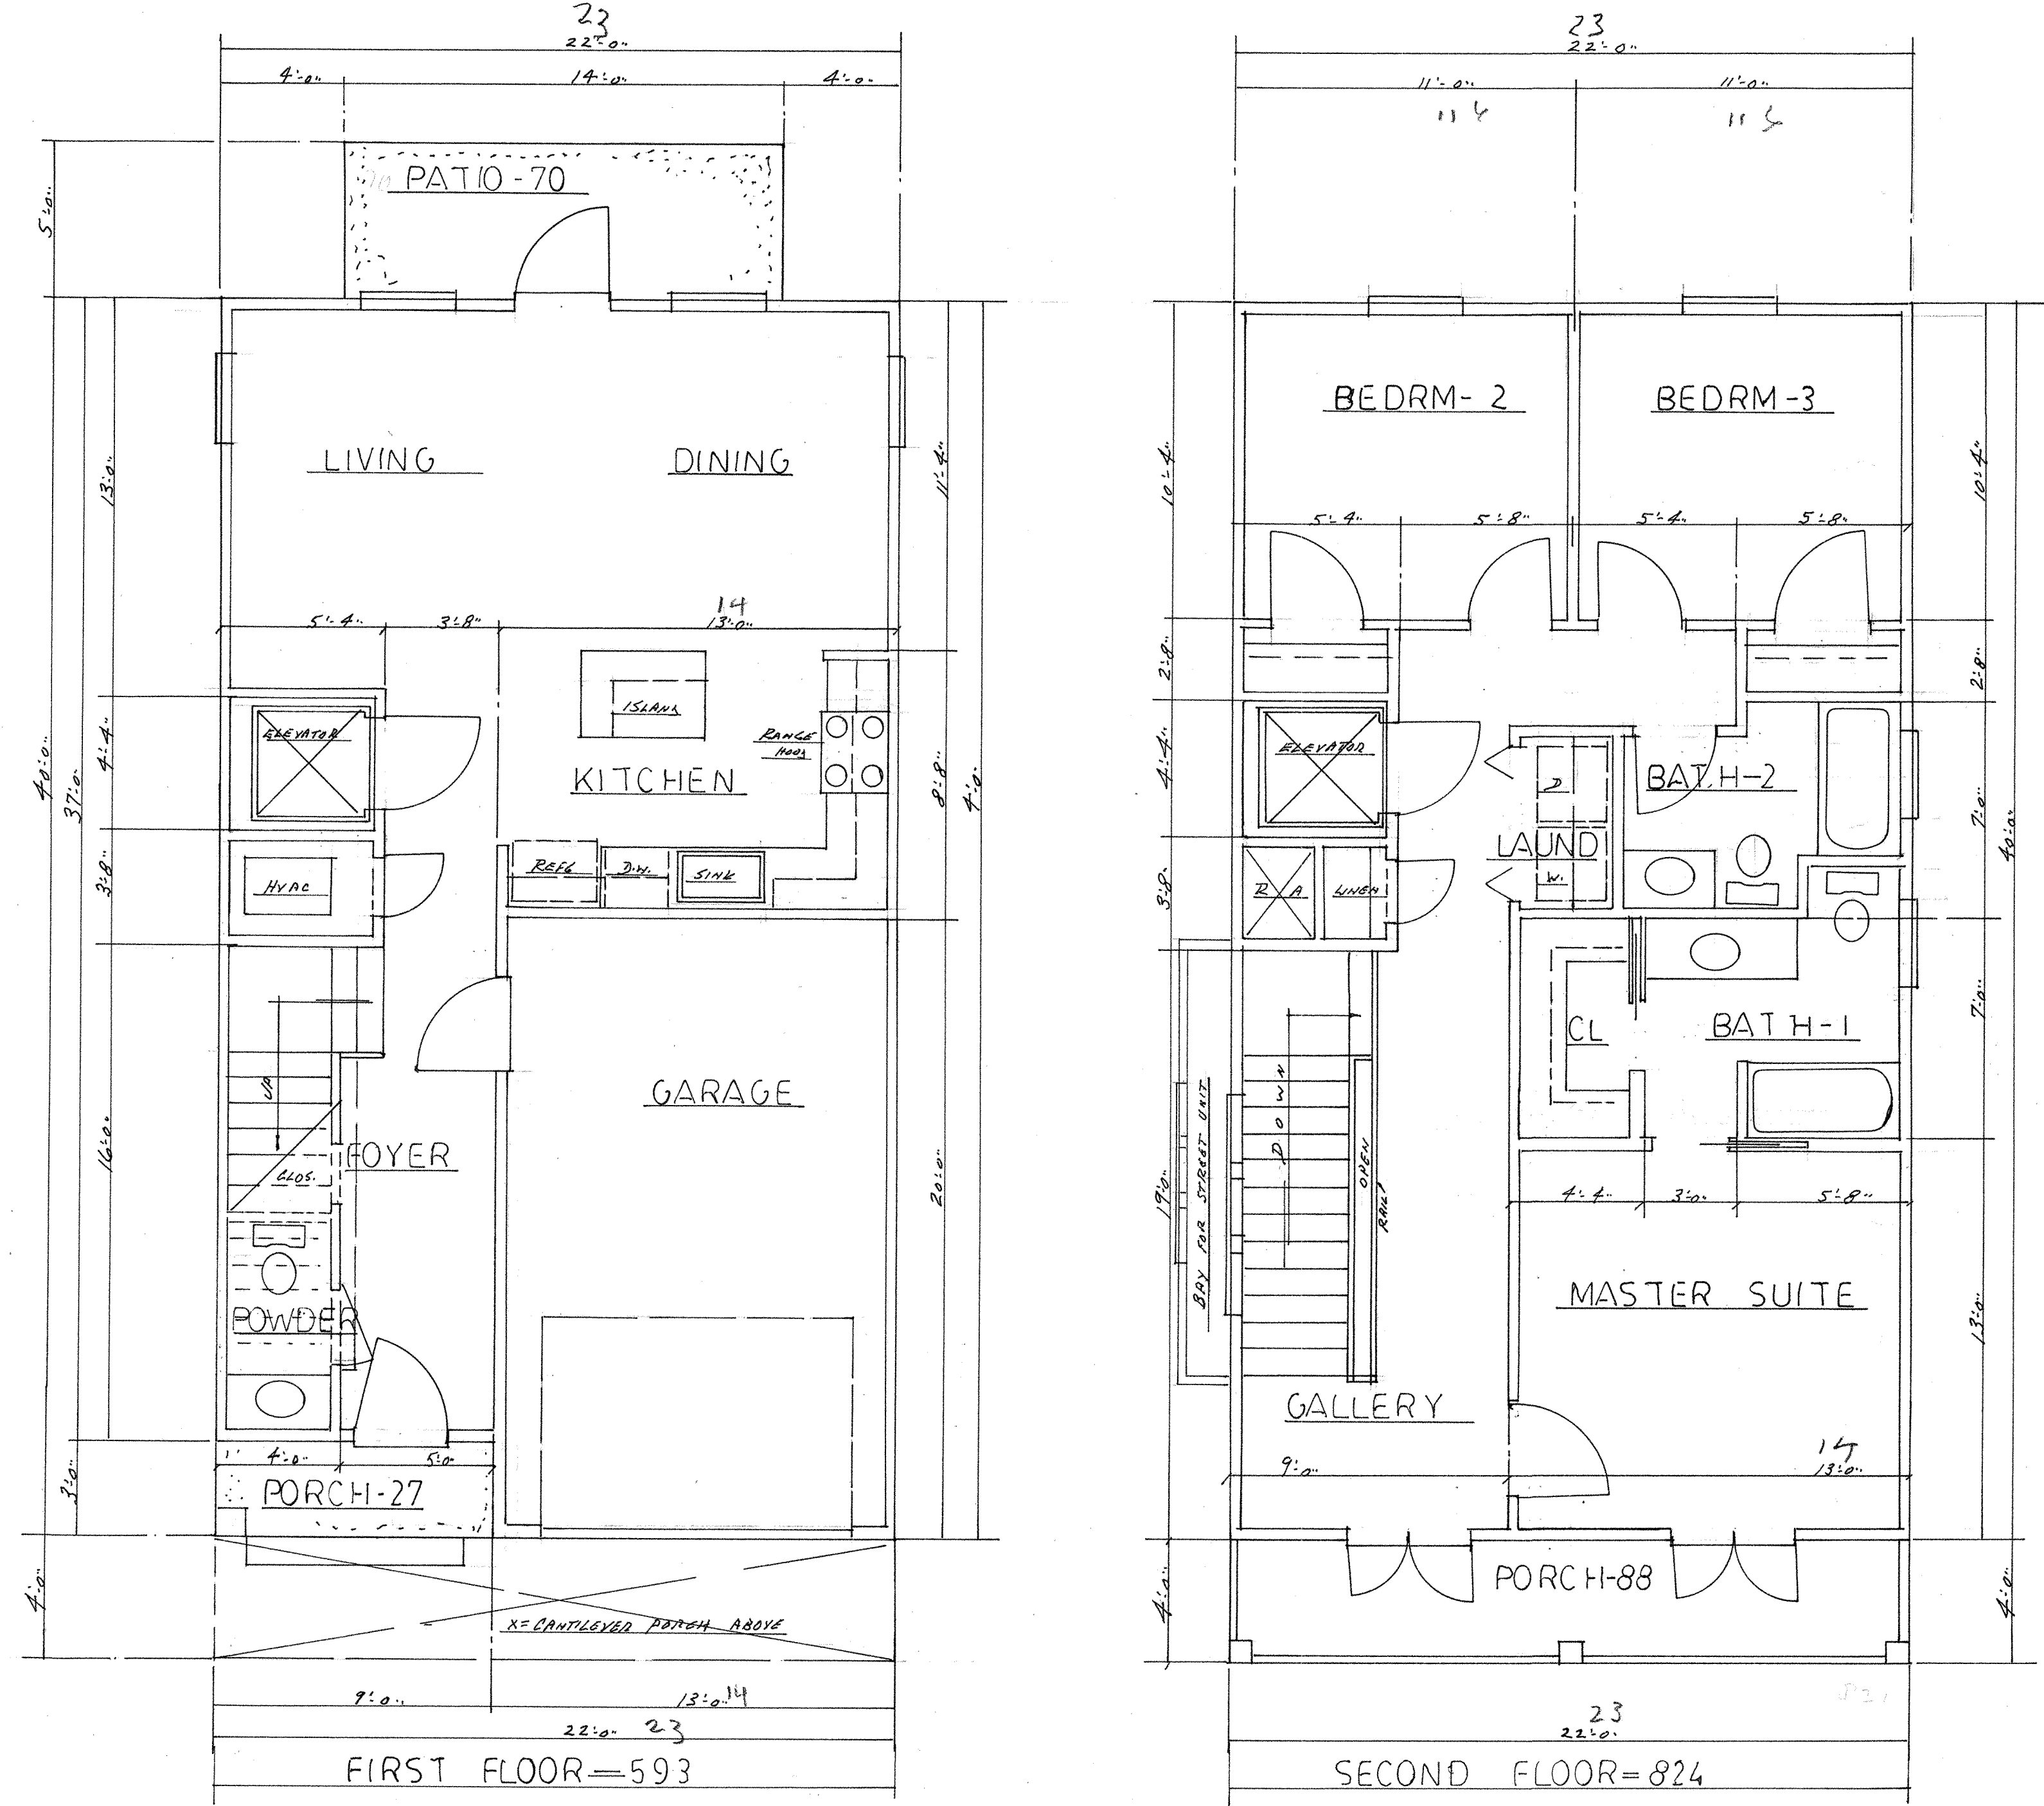

0.00
 2.07