


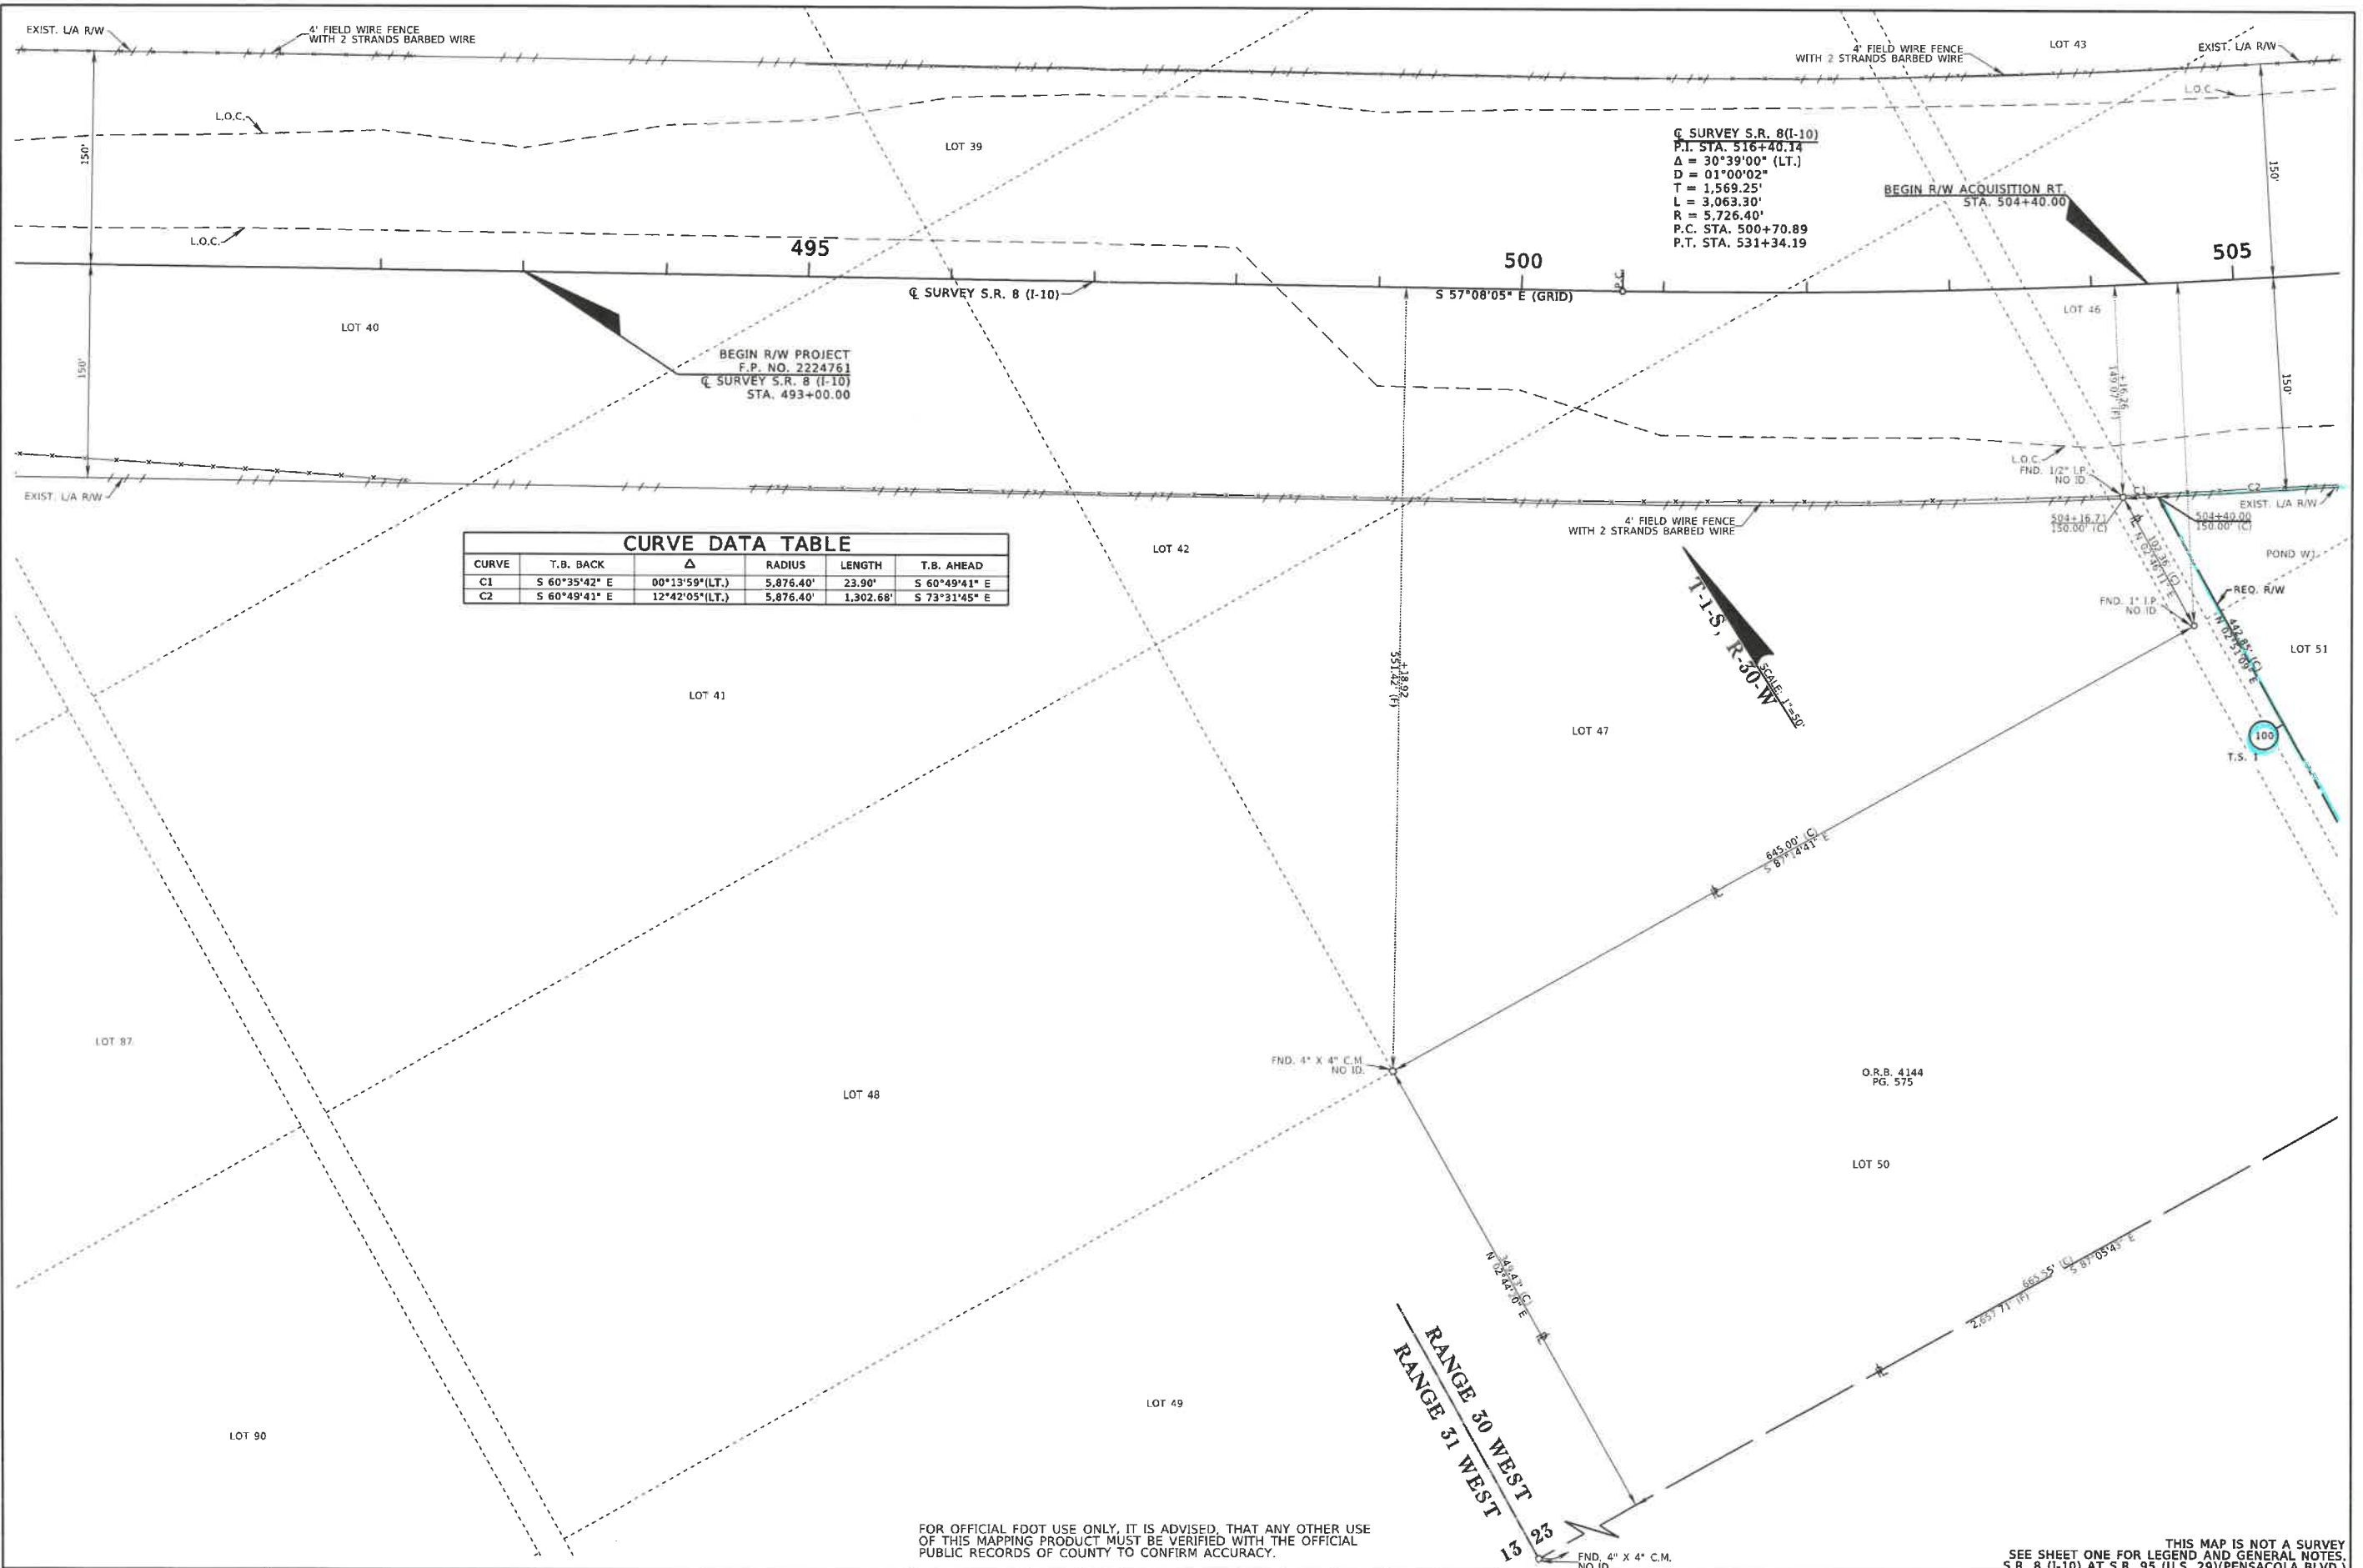

CURVE DATA TABLE					
CURVE	T.B. BACK	Δ	RADIUS	LENGTH	T.B. AHEAD
C1	S 60°35'42" E	00°13'59" (LT.)	5,876.40'	23.90'	S 60°49'41" E
C2	S 60°49'41" E	12°42'05" (LT.)	5,876.40'	1,302.68'	S 73°31'45" E

FOR OFFICIAL FDOT USE ONLY. IT IS ADVISED THAT ANY OTHER USE OF THIS MAPPING PRODUCT MUST BE VERIFIED WITH THE OFFICIAL PUBLIC RECORDS OF COUNTY TO CONFIRM ACCURACY.


THIS MAP IS NOT A SURVEY
SEE SHEET ONE FOR LEGEND AND GENERAL NOTES,
S.R. 8 (I-10) AT S.R. 95 (U.S. 29) (PENSACOLA BLVD.)

RIGHT OF WAY MAP	FLORIDA DEPARTMENT OF TRANSPORTATION SURVEYING AND MAPPING	APPROVED BY	DATE					BY	DATE	F.A.P. NO. D320-009-B	SECTION N/A	
		DISTRICT SURVEYOR	11-28-18					PRELIM	J.D.F.	03/01/18	STATE ROAD NO. 8 (I-10)	ESCAMBA COUNTY
								FINAL	J.D.F.	05/09/18		
		ADDED F.A.P. NO.	S.D.G.	7-27-20	CHECKED	S.L.A.	05/08/18			F.P. NO. 2224761	SHEET 3 OF 20	

Gulf South Pipeline



Q SURVEY S.R. 8 (I-10)
P.T. STA. 516+40.14
Δ = 30°39'00" (LT.)
D = 01°00'02"
T = 1,569.25'
L = 3,063.30'
R = 5,726.40'
P.C. STA. 500+70.89
P.T. STA. 531+34.19

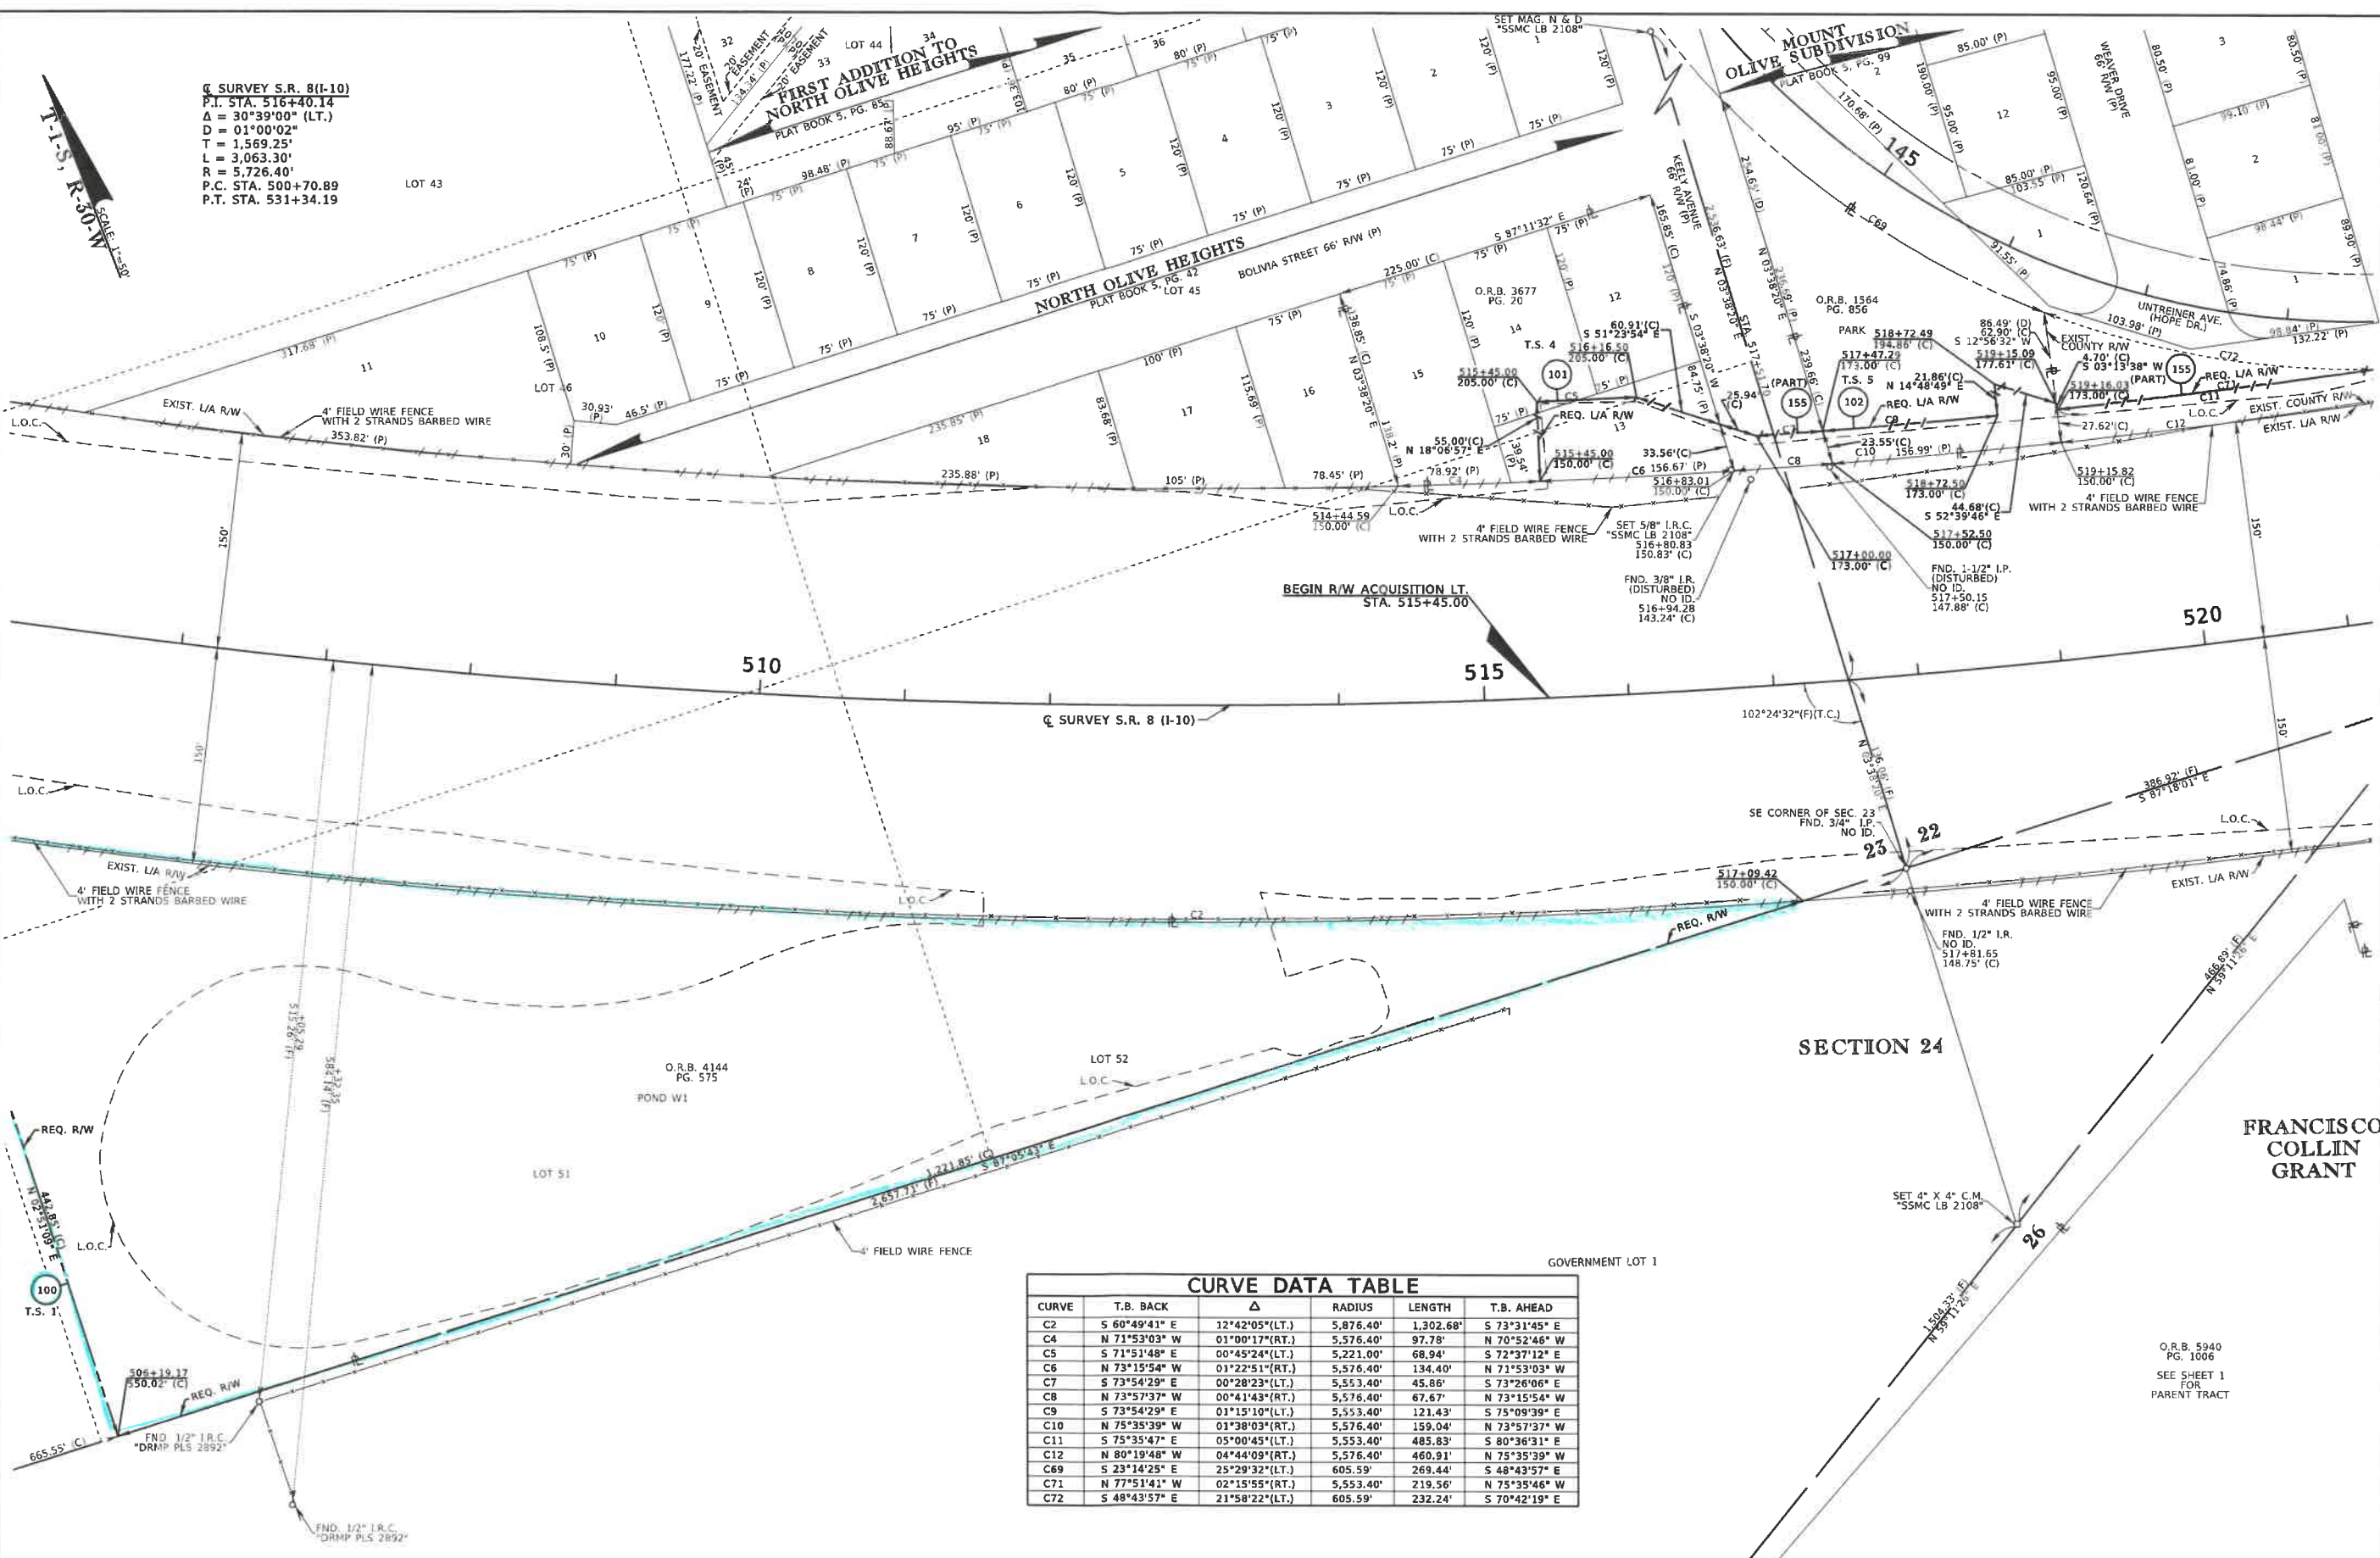

CURVE DATA TABLE					
CURVE	T.B. BACK	Δ	RADIUS	LENGTH	T.B. AHEAD
C2	S 60°49'41" E	12°42'05" (LT.)	5,876.40'	1,302.68'	S 73°31'45" E
C4	N 71°53'03" W	01°00'17" (RT.)	5,576.40'	97.78'	N 70°52'46" W
C5	S 71°51'48" E	00°45'24" (LT.)	5,221.00'	68.94'	S 72°37'12" E
C6	N 73°15'54" W	01°22'51" (RT.)	5,576.40'	134.40'	N 71°53'03" W
C7	S 73°54'29" E	00°28'23" (LT.)	5,553.40'	45.86'	S 73°26'06" E
C8	N 73°57'37" W	00°41'43" (RT.)	5,576.40'	67.67'	N 73°15'54" W
C9	S 73°54'29" E	01°15'10" (LT.)	5,553.40'	121.43'	S 75°09'39" E
C10	N 75°35'39" W	01°38'03" (RT.)	5,576.40'	159.04'	N 73°57'37" W
C11	S 75°35'47" E	05°00'45" (LT.)	5,553.40'	485.83'	S 80°36'31" E
C12	N 80°19'48" W	04°44'09" (RT.)	5,576.40'	460.91'	N 75°35'39" W
C69	S 23°14'25" E	25°29'32" (LT.)	605.59'	269.44'	S 48°43'57" E
C71	N 77°51'41" W	02°15'55" (RT.)	5,553.40'	219.56'	N 75°35'46" W
C72	S 48°43'57" E	21°58'22" (LT.)	605.59'	232.24'	S 70°42'19" E

FOR OFFICIAL FOOT USE ONLY, IT IS ADVISED, THAT ANY OTHER USE OF THIS MAPPING PRODUCT MUST BE VERIFIED WITH THE OFFICIAL PUBLIC RECORDS OF COUNTY TO CONFIRM ACCURACY.

THIS MAP IS NOT A SURVEY
SEE SHEET ONE FOR LEGEND AND GENERAL NOTES.
S.R. 8 (I-10) AT S.R. 95 (U.S. 29) (PENSACOLA BLVD.)

RIGHT OF WAY MAP		FLORIDA DEPARTMENT OF TRANSPORTATION SURVEYING AND MAPPING		APPROVED BY:  DATE: 11-28-18		BY: DATE: PRELIM J.D.F. 03/01/18 FINAL J.D.F. 05/09/18 CHECKED S.L.A. 05/08/18		F.A.P. NO. D320-009-B		SECTION N/A		DATA SOURCE: 224762.ZIP & 1088.GPK		SCALE: 1" = 50'	
STATE ROAD NO. 8 (I-10)		ESCAMBIA COUNTY		F.P. NO. 2224761		SHEET 4 OF 20									