


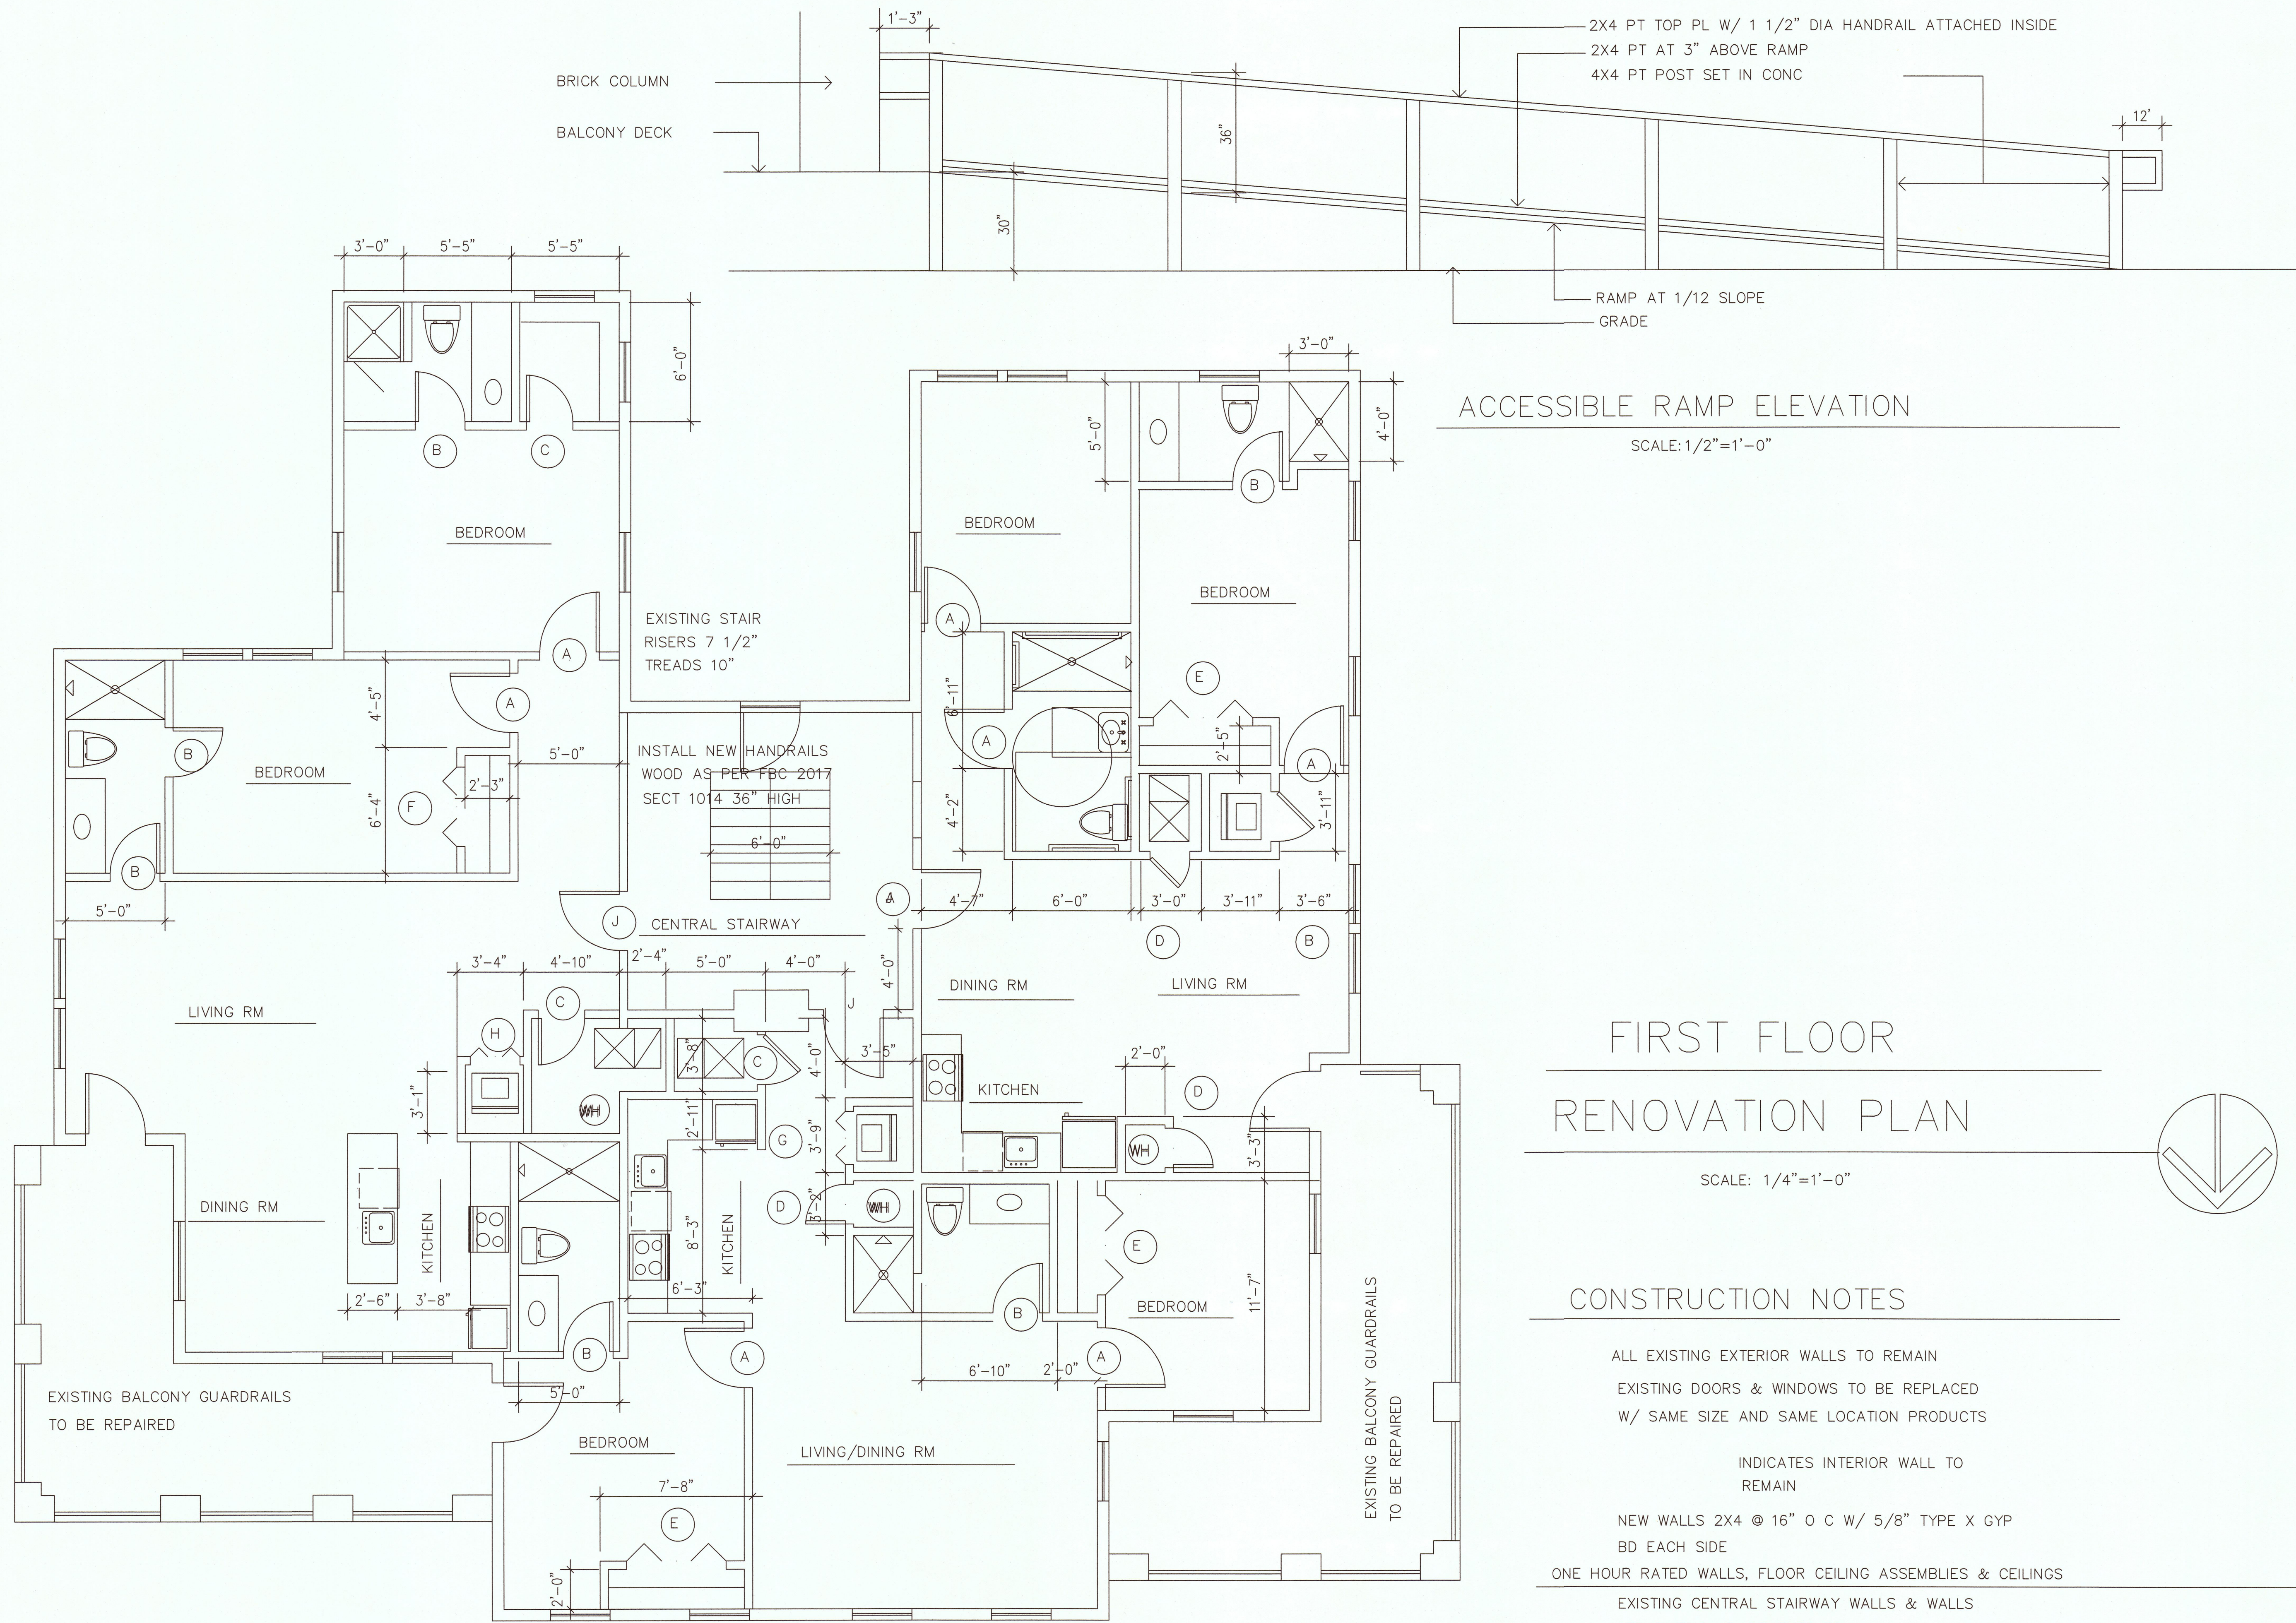

ACCESSIBLE RAMP ELEVATION

SCALE: 1/2"=1'-0"

FIRST FLOOR
RENOVATION PLAN

SCALE: 1/4"=1'-0"

CONSTRUCTION NOTES

- ALL EXISTING EXTERIOR WALLS TO REMAIN
- EXISTING DOORS & WINDOWS TO BE REPLACED
W/ SAME SIZE AND SAME LOCATION PRODUCTS
- INDICATES INTERIOR WALL TO
REMAIN
- NEW WALLS 2X4 @ 16" O C W/ 5/8" TYPE X GYP
BD EACH SIDE
- ONE HOUR RATED WALLS, FLOOR CEILING ASSEMBLIES & CEILINGS
- EXISTING CENTRAL STAIRWAY WALLS & WALLS
SEPARATING APARTMENTS TO HAVE ONE LAYER
TYP X GYP BD ATTACHED TO EACH SIDE AS
PER UL DESIGN U327
- ALL CEILINGS TO HAVE TWO LAYERS TYP X GYP
BD ATTACHED AS PER FM DESIGN FC 172 & FBC
BUILDING 2017 TABLE 721.1(3) # 21

REVISIONS	BY

BRETT DUCH ARCHITECT

BRETT@BRETTDUCH.COM 850 393 7547

BRYAN CREED RENOVATION

211 W CERVATES STREET, PENSACOLA

DRAWN : BRD	CHECKED : BRD
DATE : 09/01/20	
SCALE : AS NOTED	
JOB NO. : 07-20	
SHEET	
A-4	
OF 2	SHEETS